


KG (112)


HdS. BLOCK E 1/2
KELLERGEßCHOß M:1=100

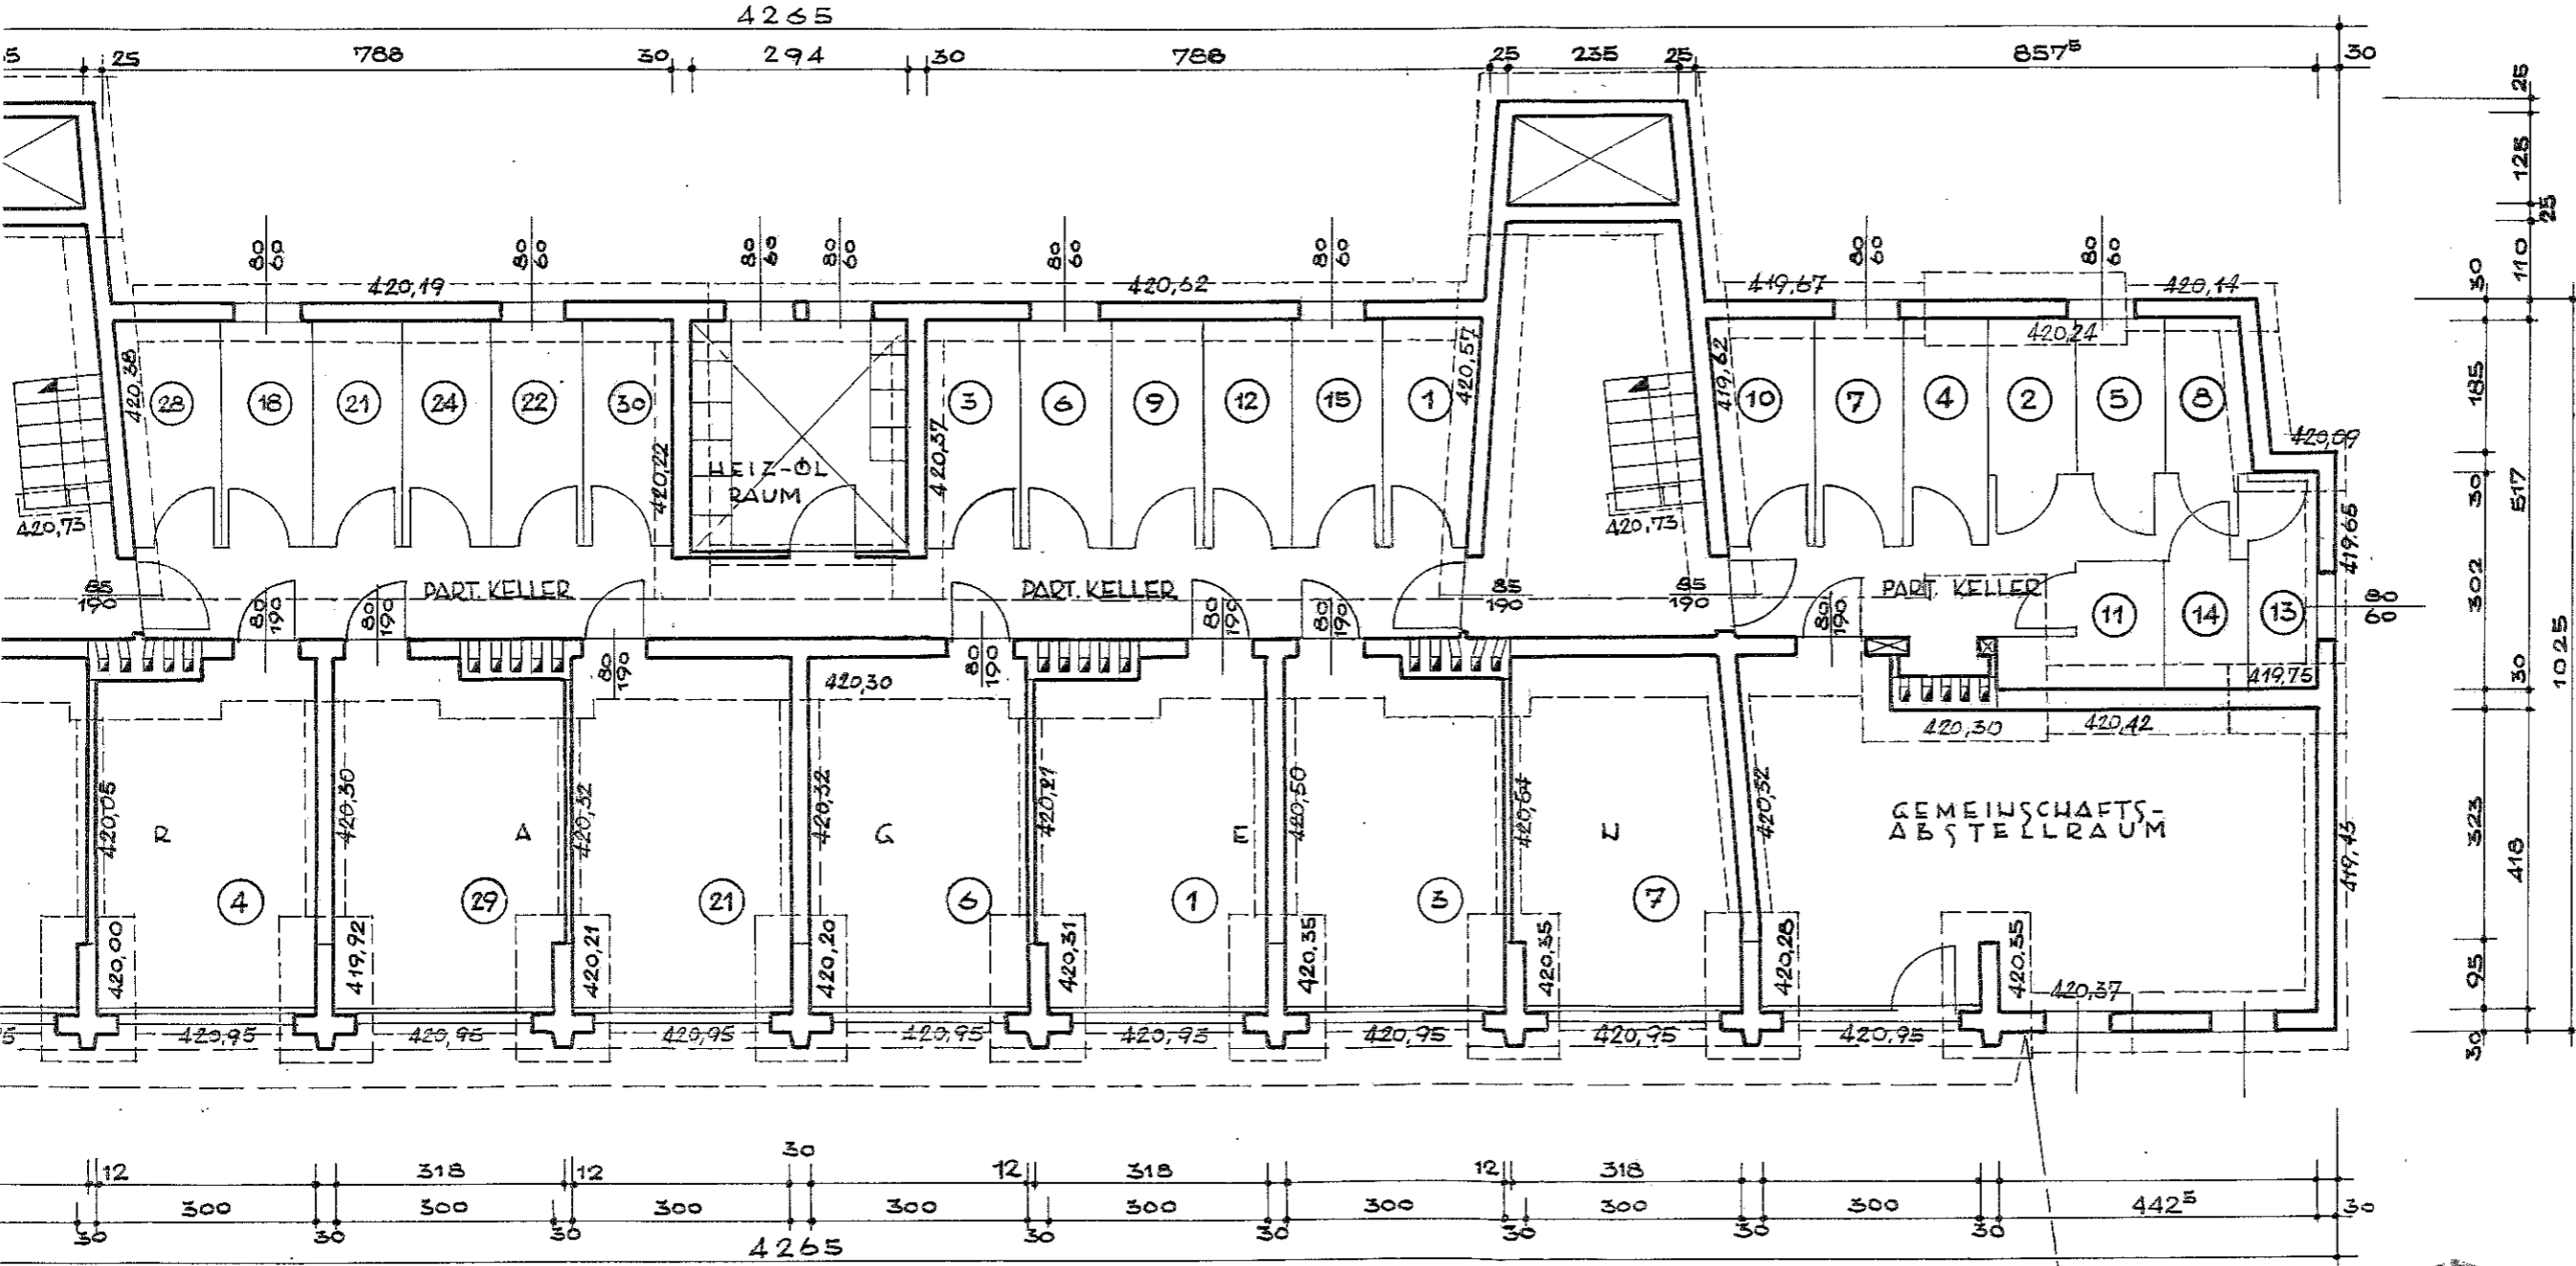

ARCHITEKT
DIPL. ING. ROBERT SCHÄFER

KA 212

! KELLER F.O.K. : 421,35 !

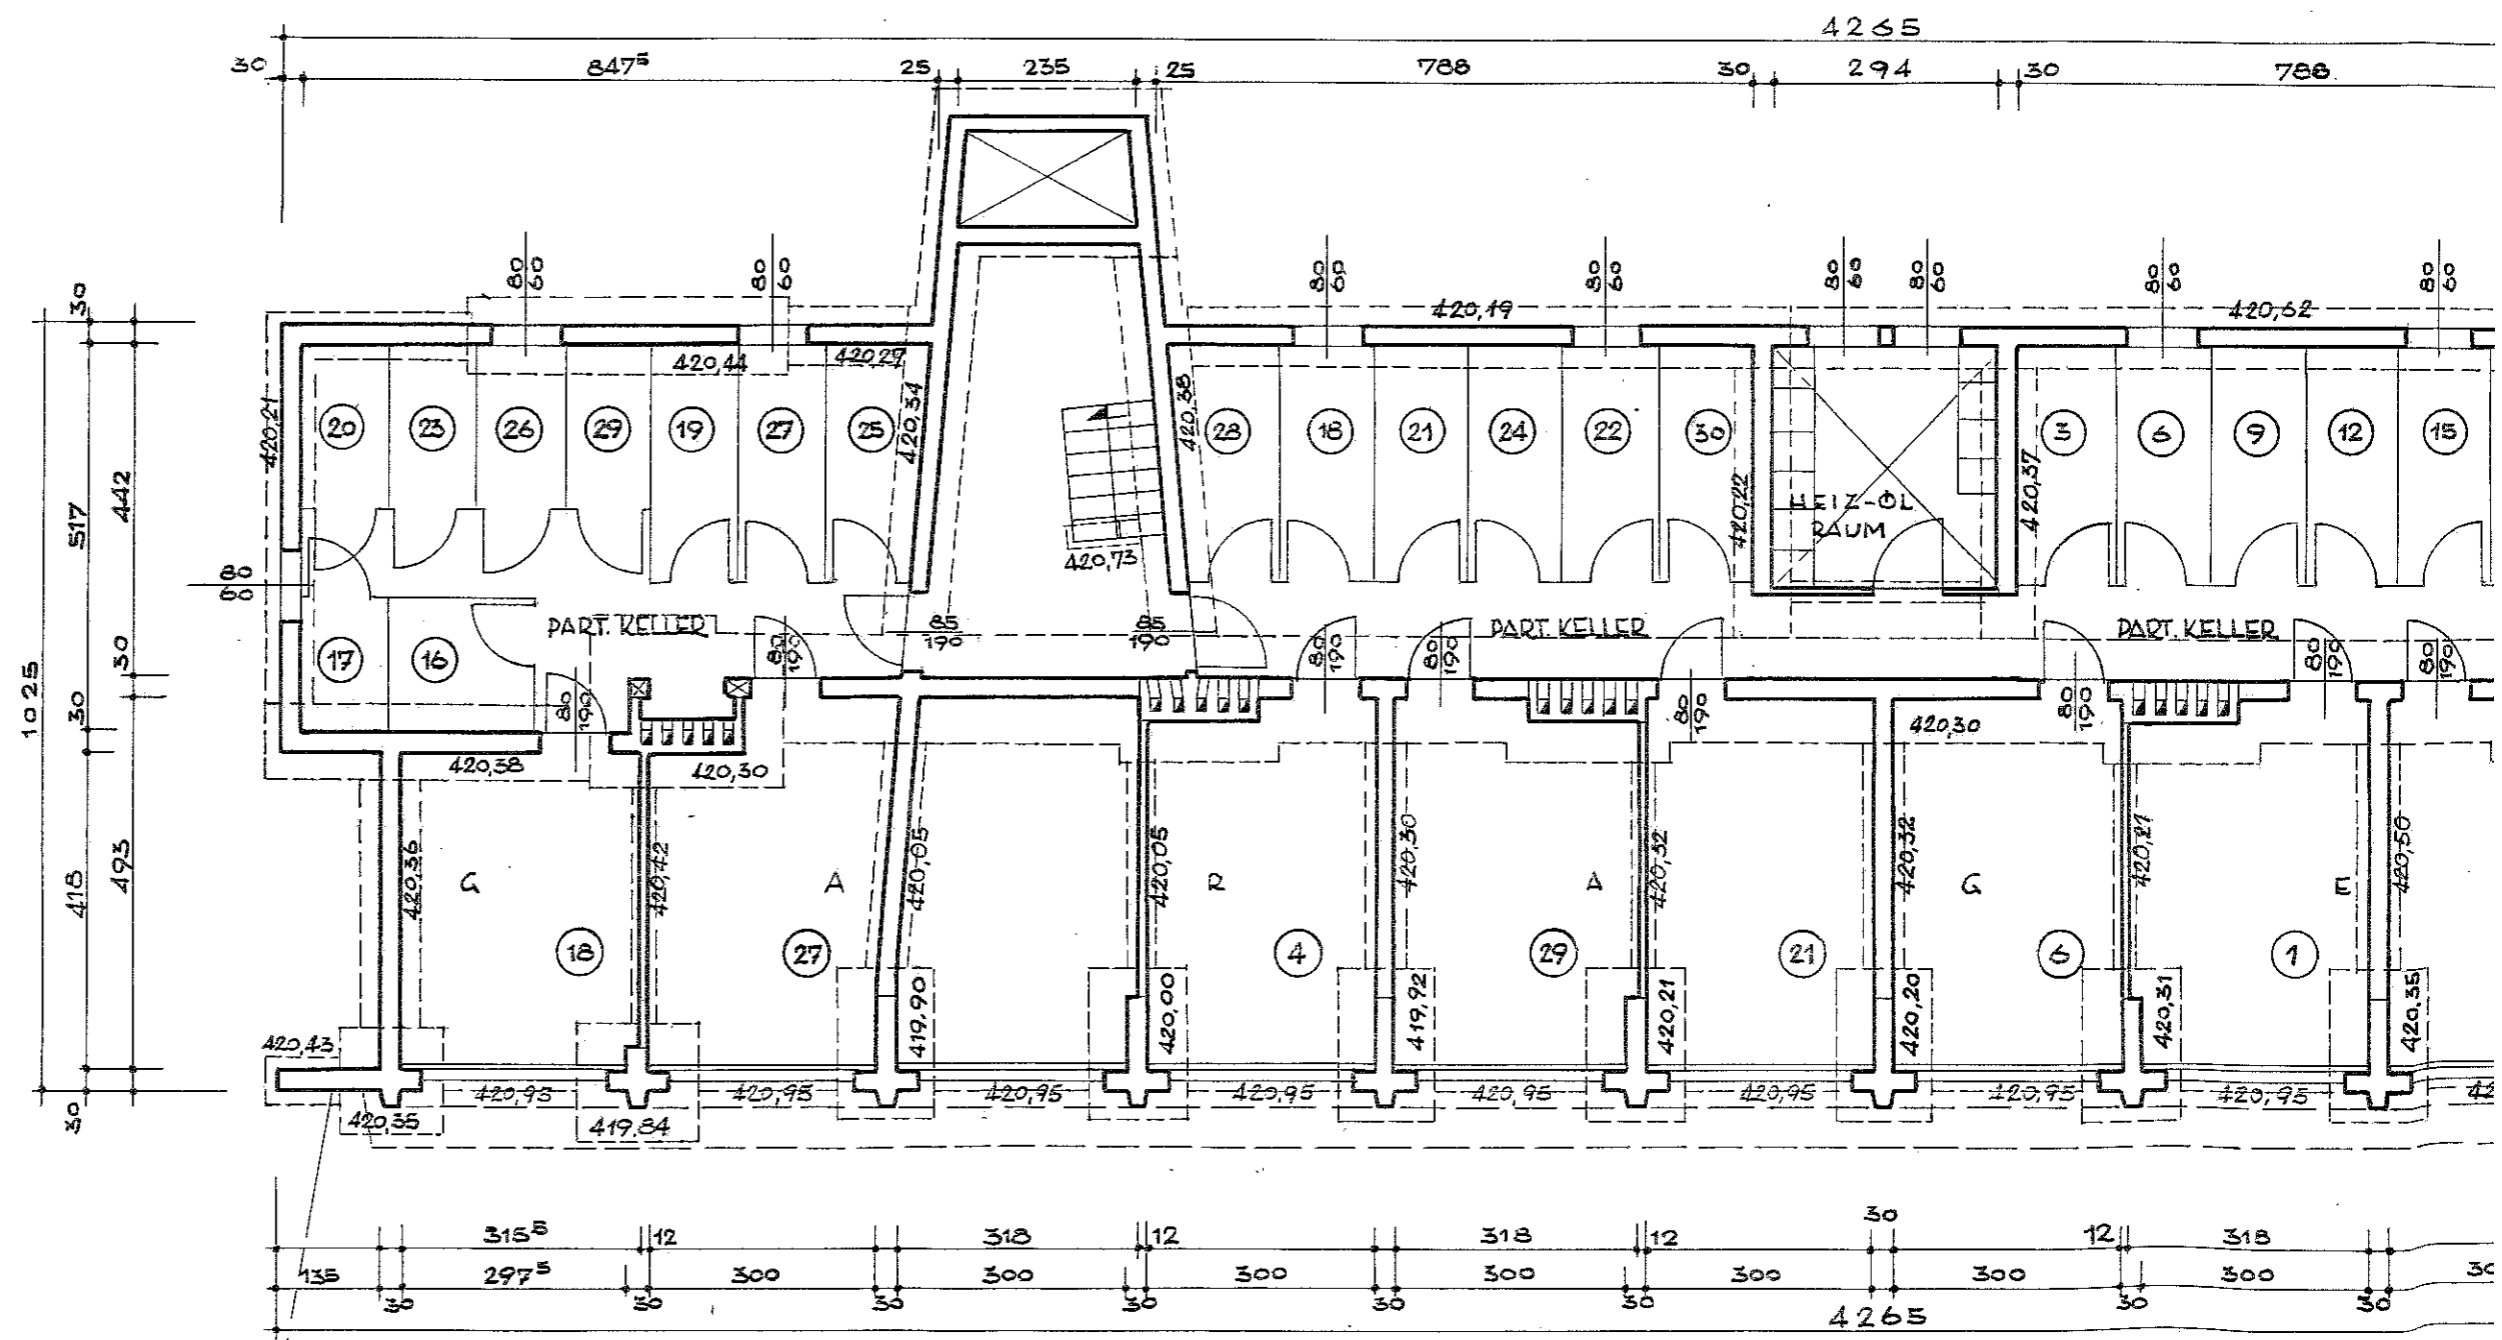

PLAN NO: 105/M2/113
DATUM: FEBER 1965
ZEICHNER: *[Signature]*


EG (112)

"H. d. S." BLOCK E-1/2
ERDGESCHOSS M 1:100

16

3


1

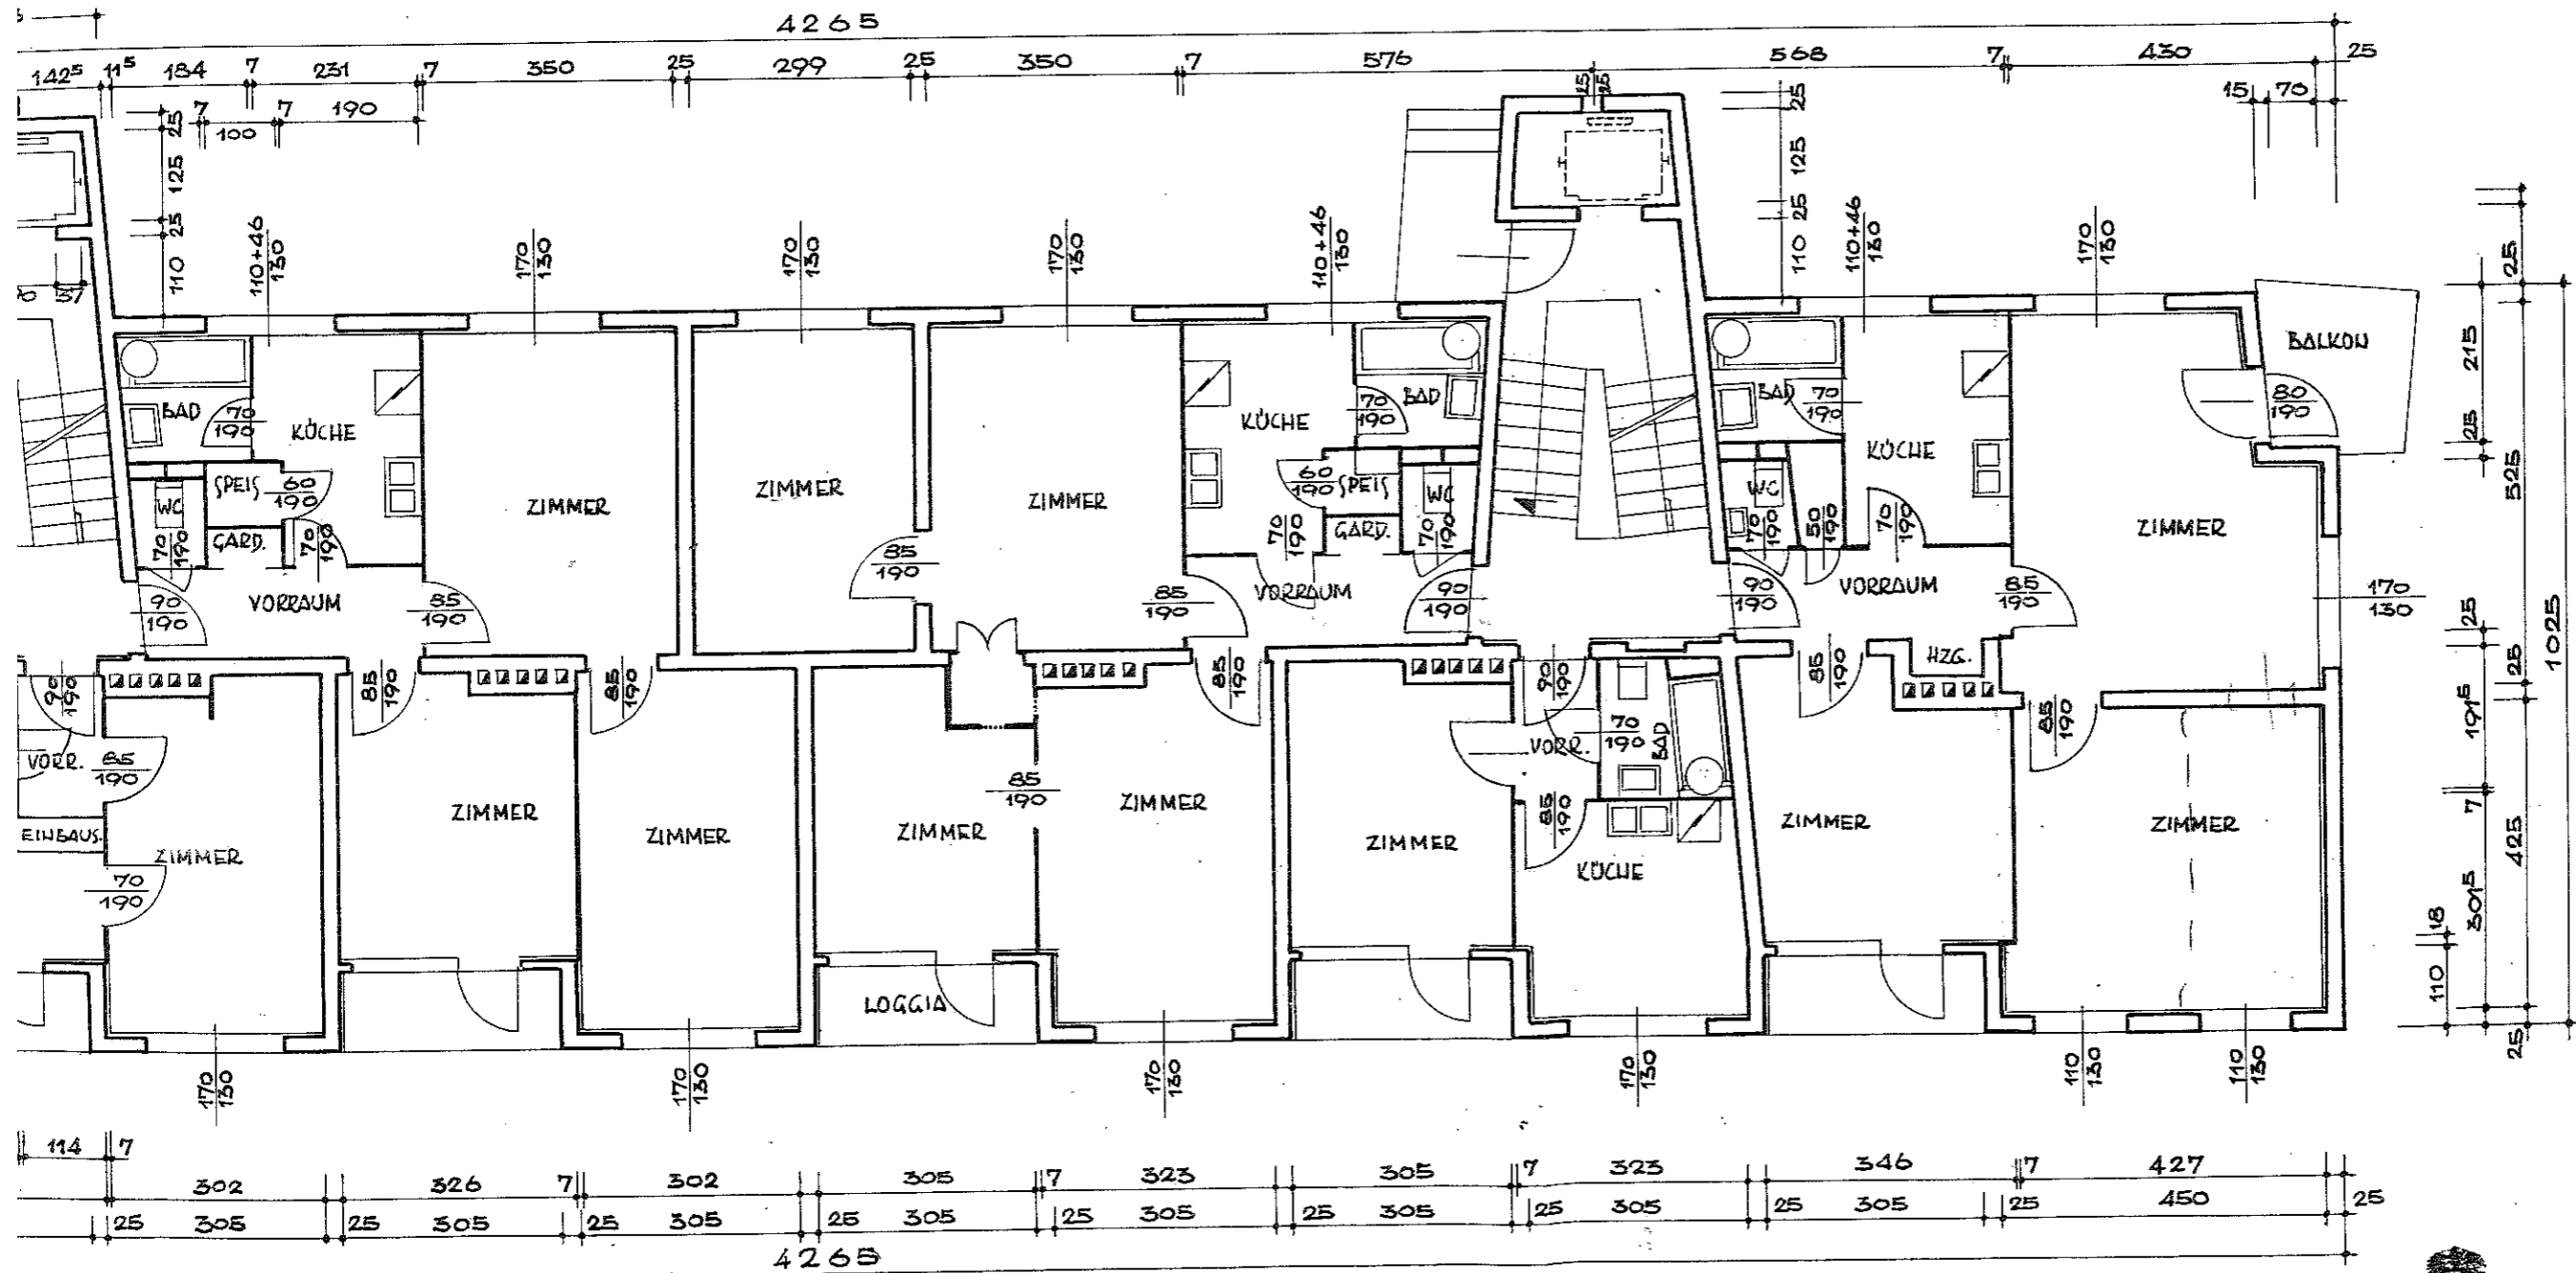

2

ARCHITEKT
DIPL. ING. ROBERT SCHÄFER
ELSBETHEN / SALZBURG

EG (212)

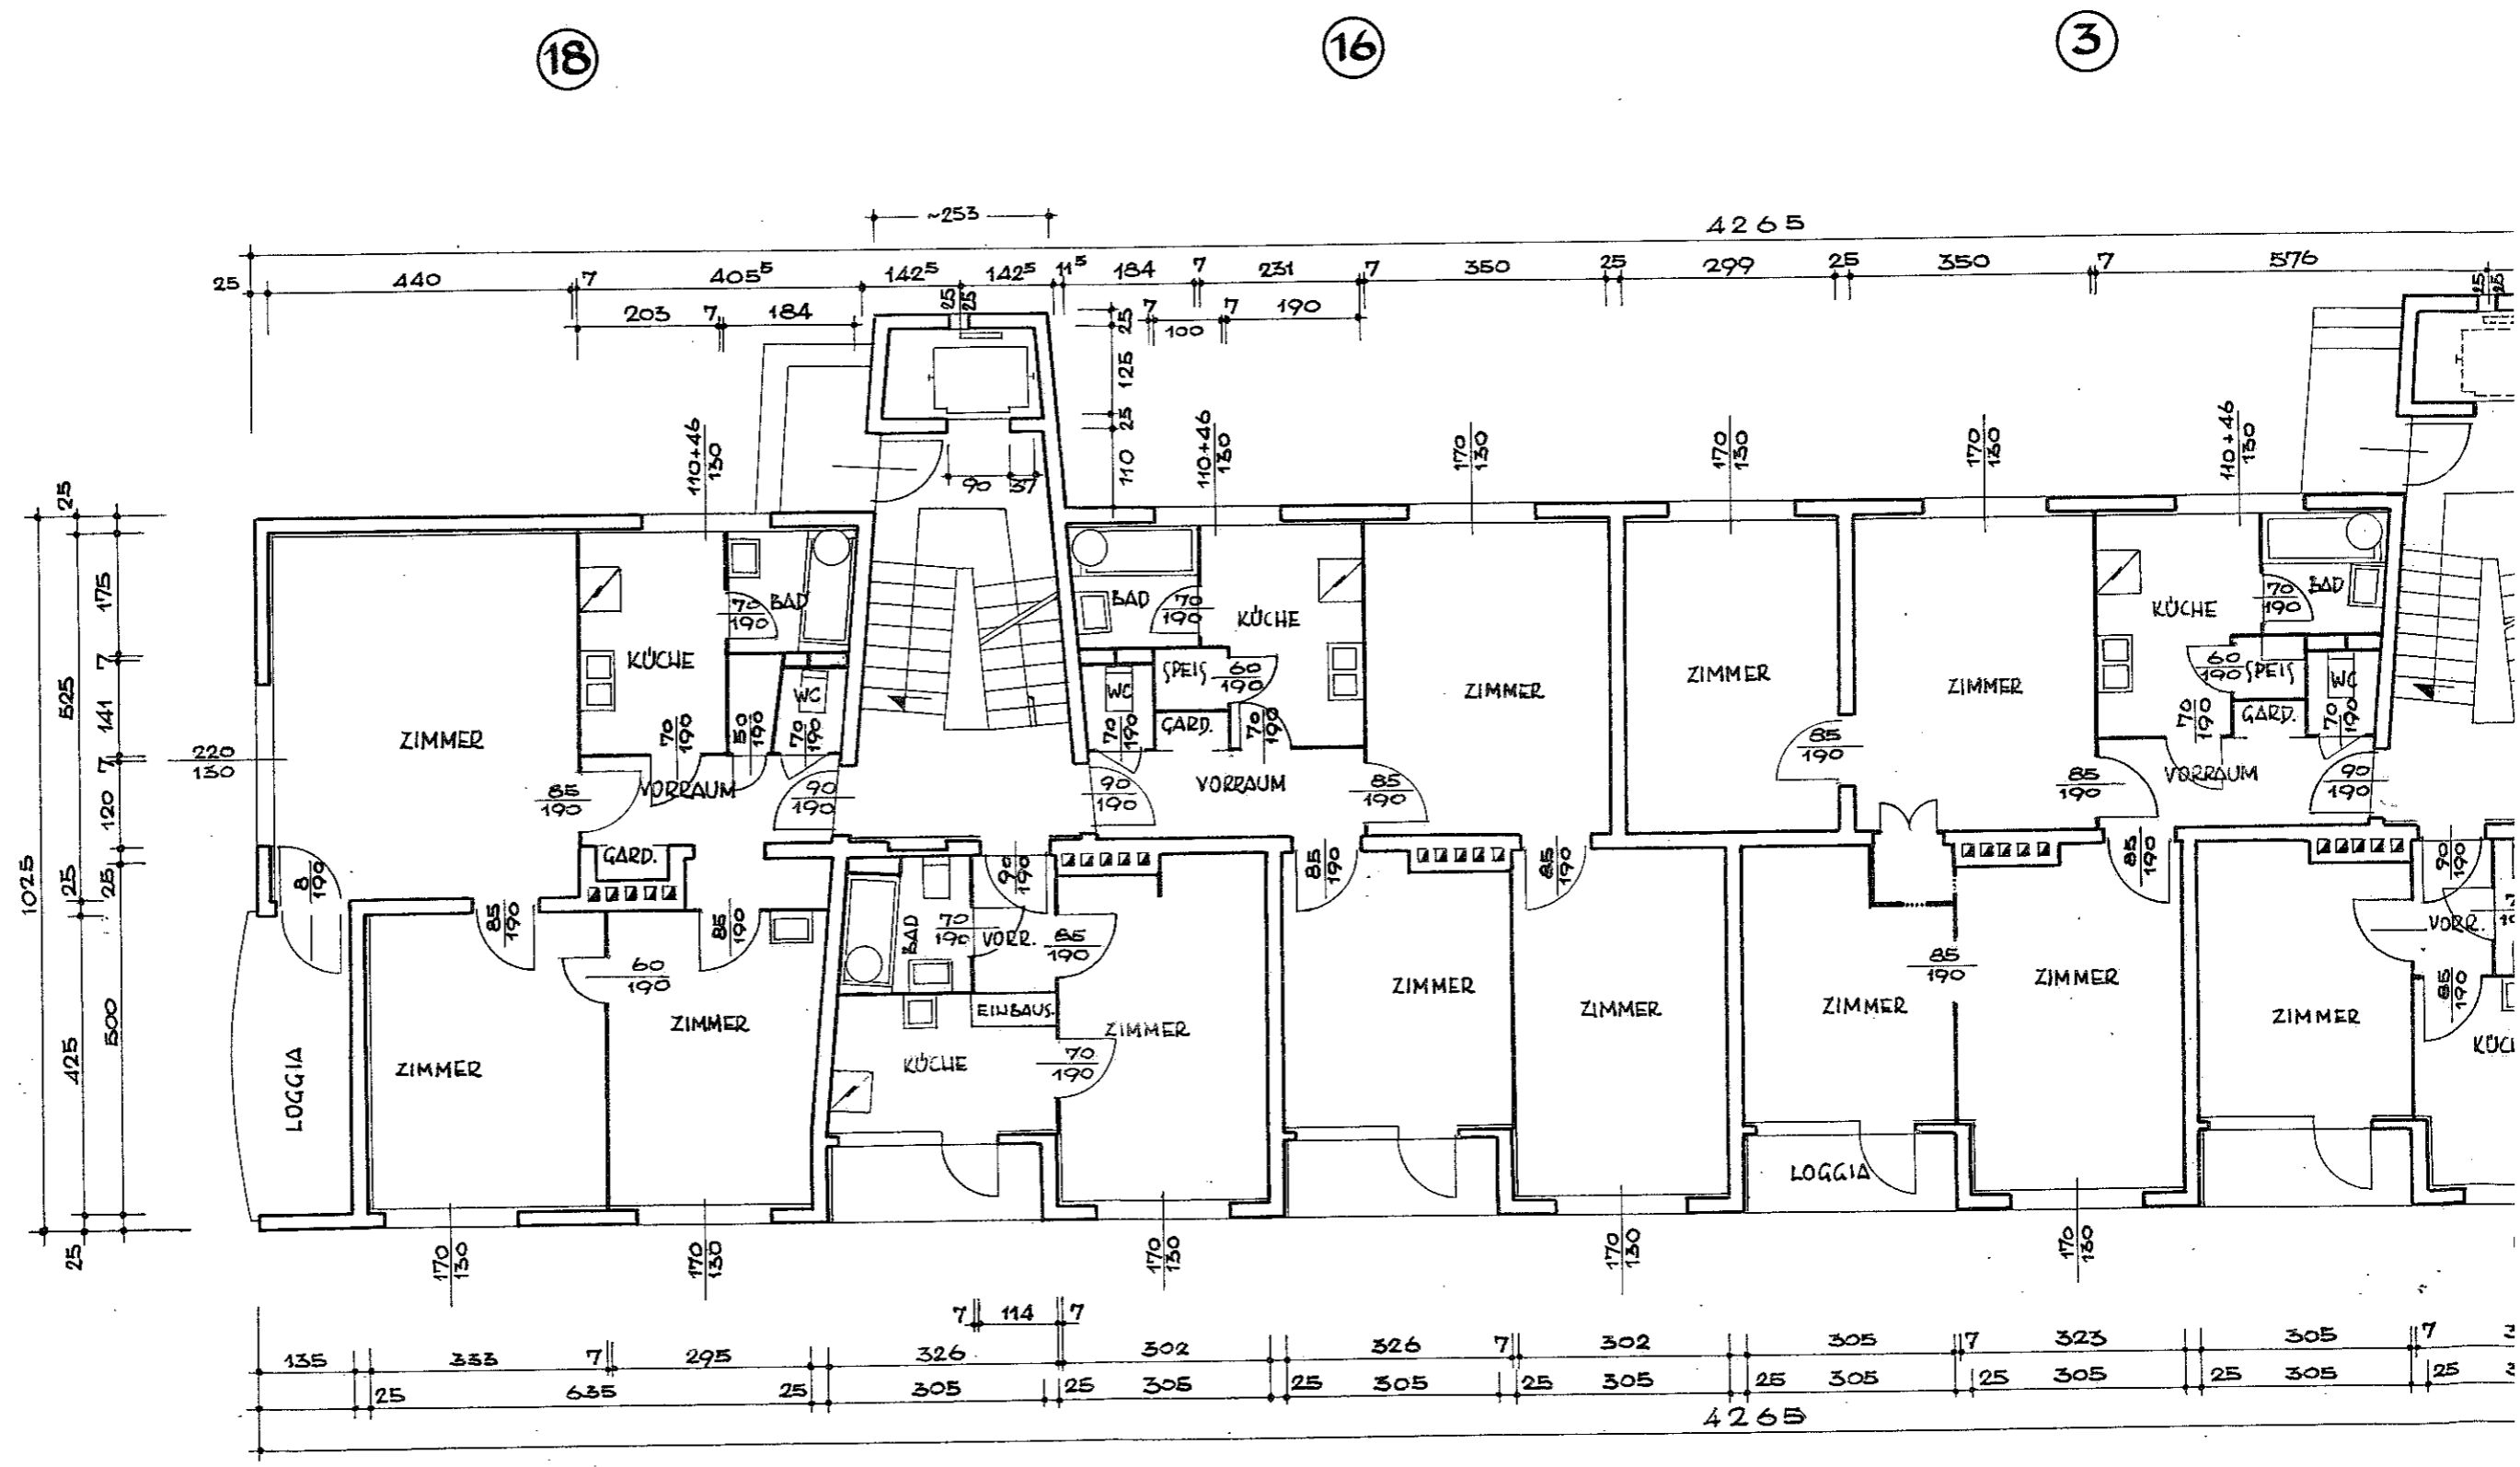

PLAN NO: 103/M2/114
 DATUM: JAN. 1963
 ZEICHNER: *gi*

(17)

(2)


1.02 (112)

"H.d.S." BLOCK E-1/2
I. OBERGESCHOSS M 1:100

19

6

4

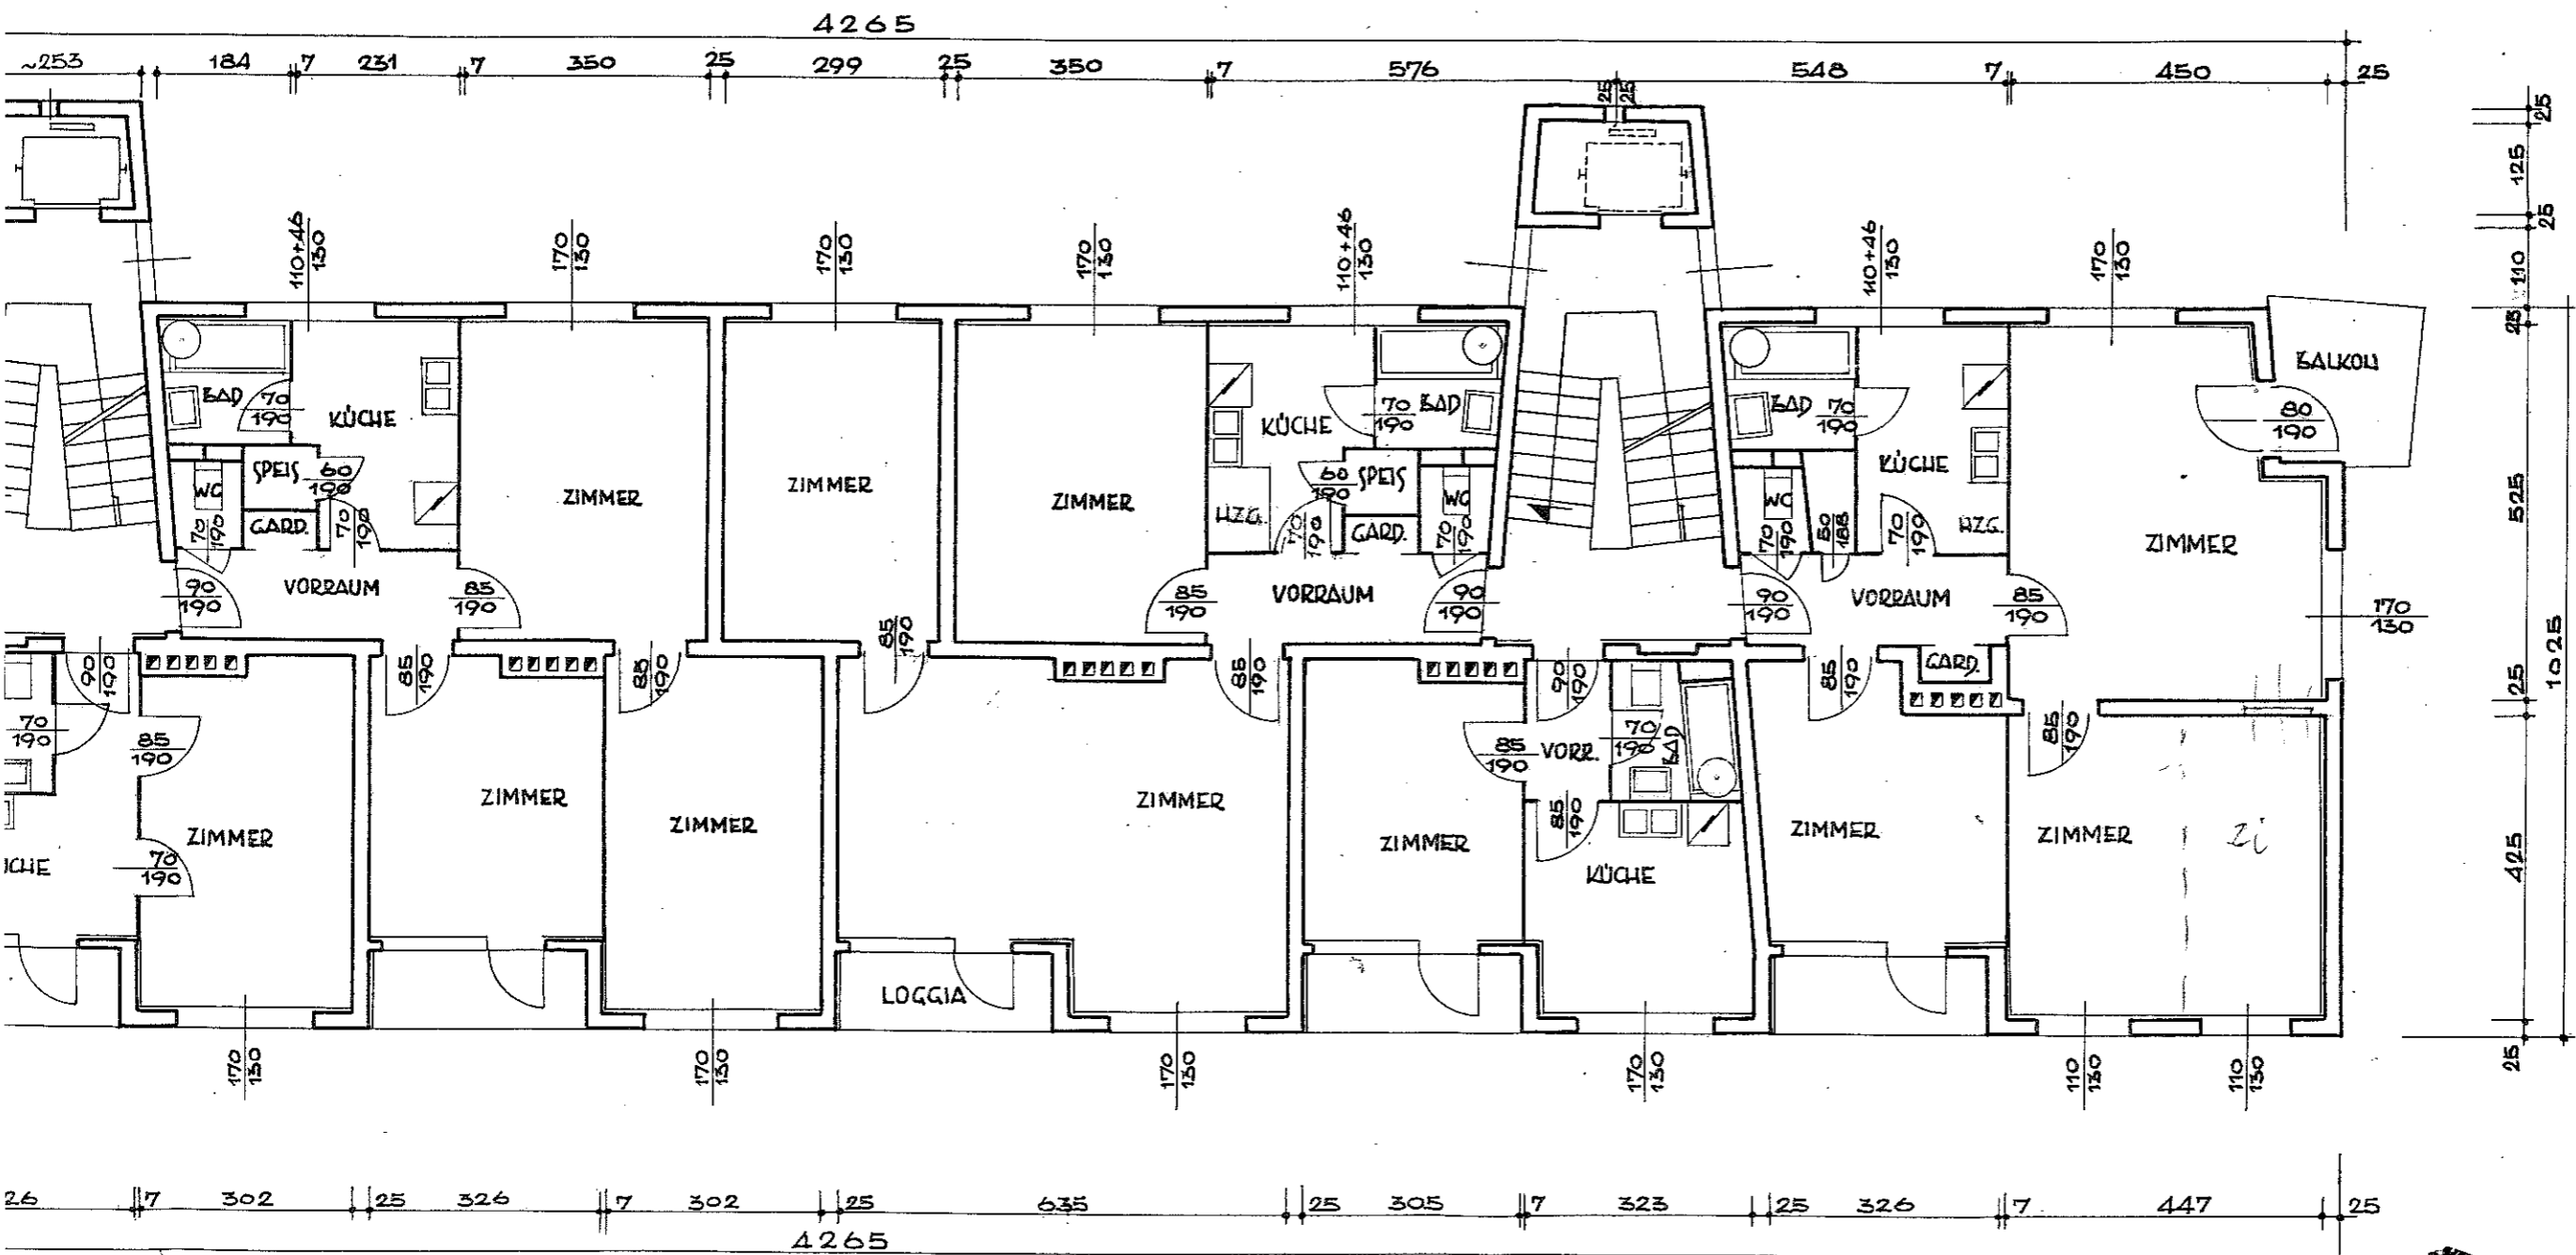

20

5


ARCHITEKT
DIPL. ING. ROBERT SCHÄFER
ELSBETHEN / SALZBURG

102 (42)

21

19

6

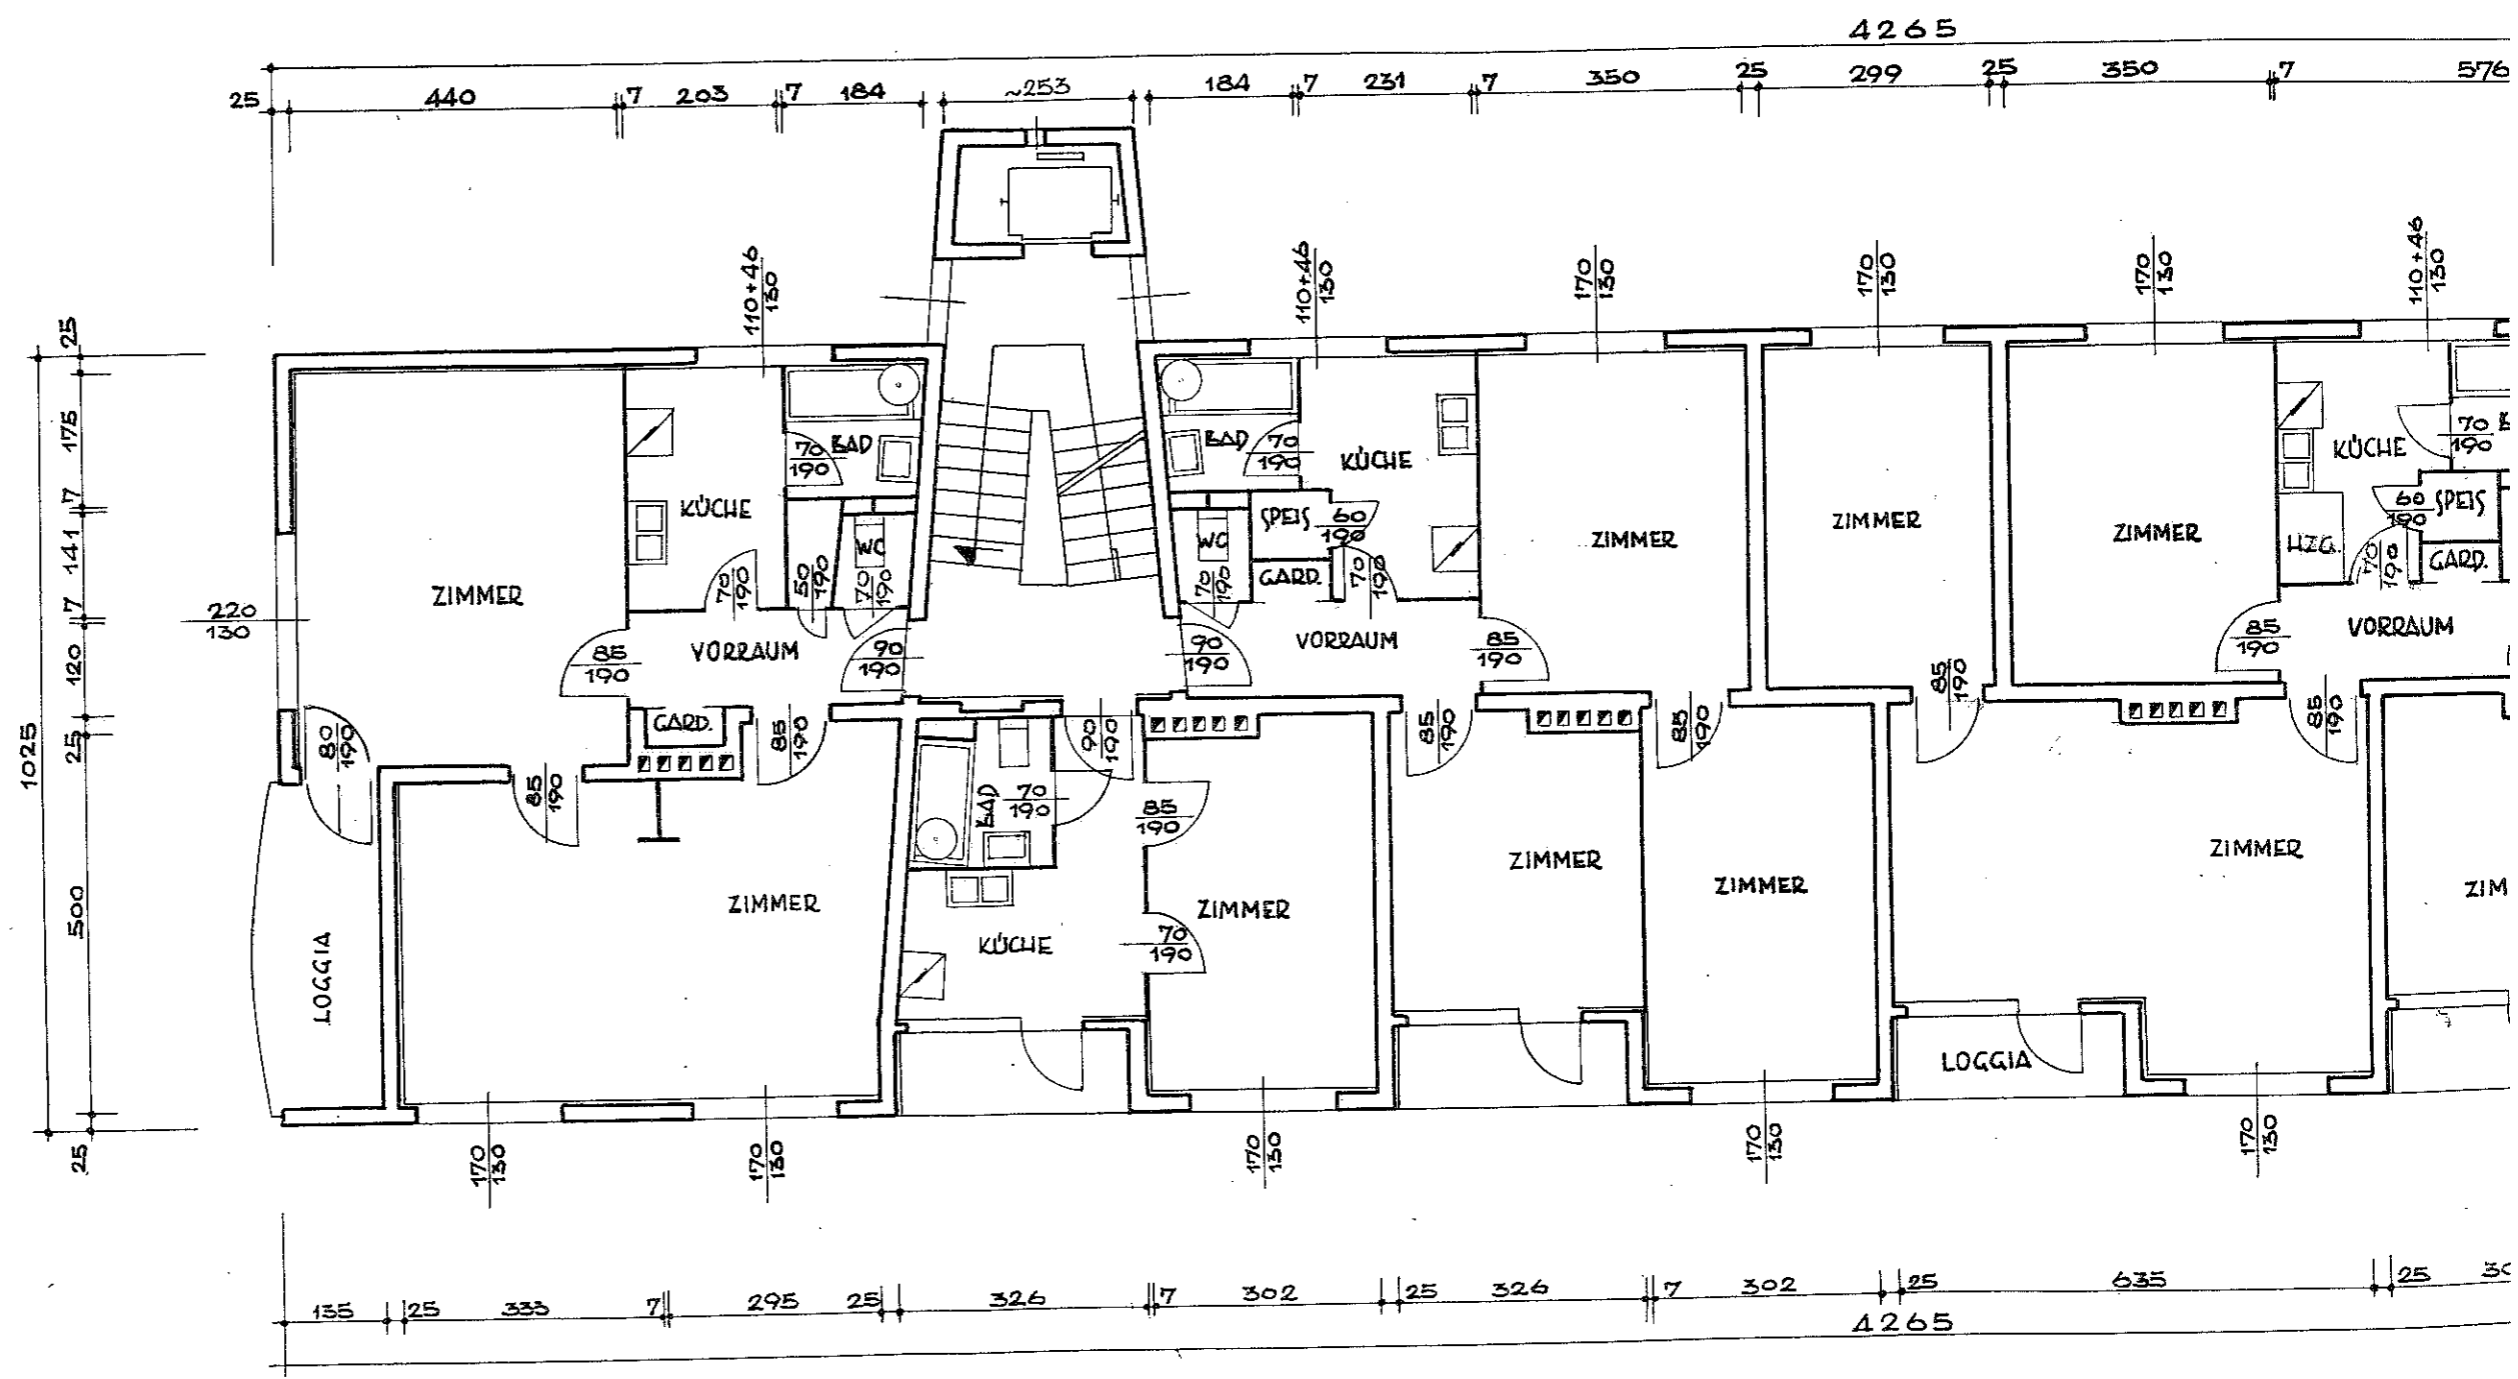

20

PLAN NO: 103/M2/115
 DATUM: JUL. 1963
 ZEICHNER: *[Signature]*


1.09 (112)

H.d.S. BLOCK E-1/2
II. OBERGESCHOSS M 1:100

22

9


7

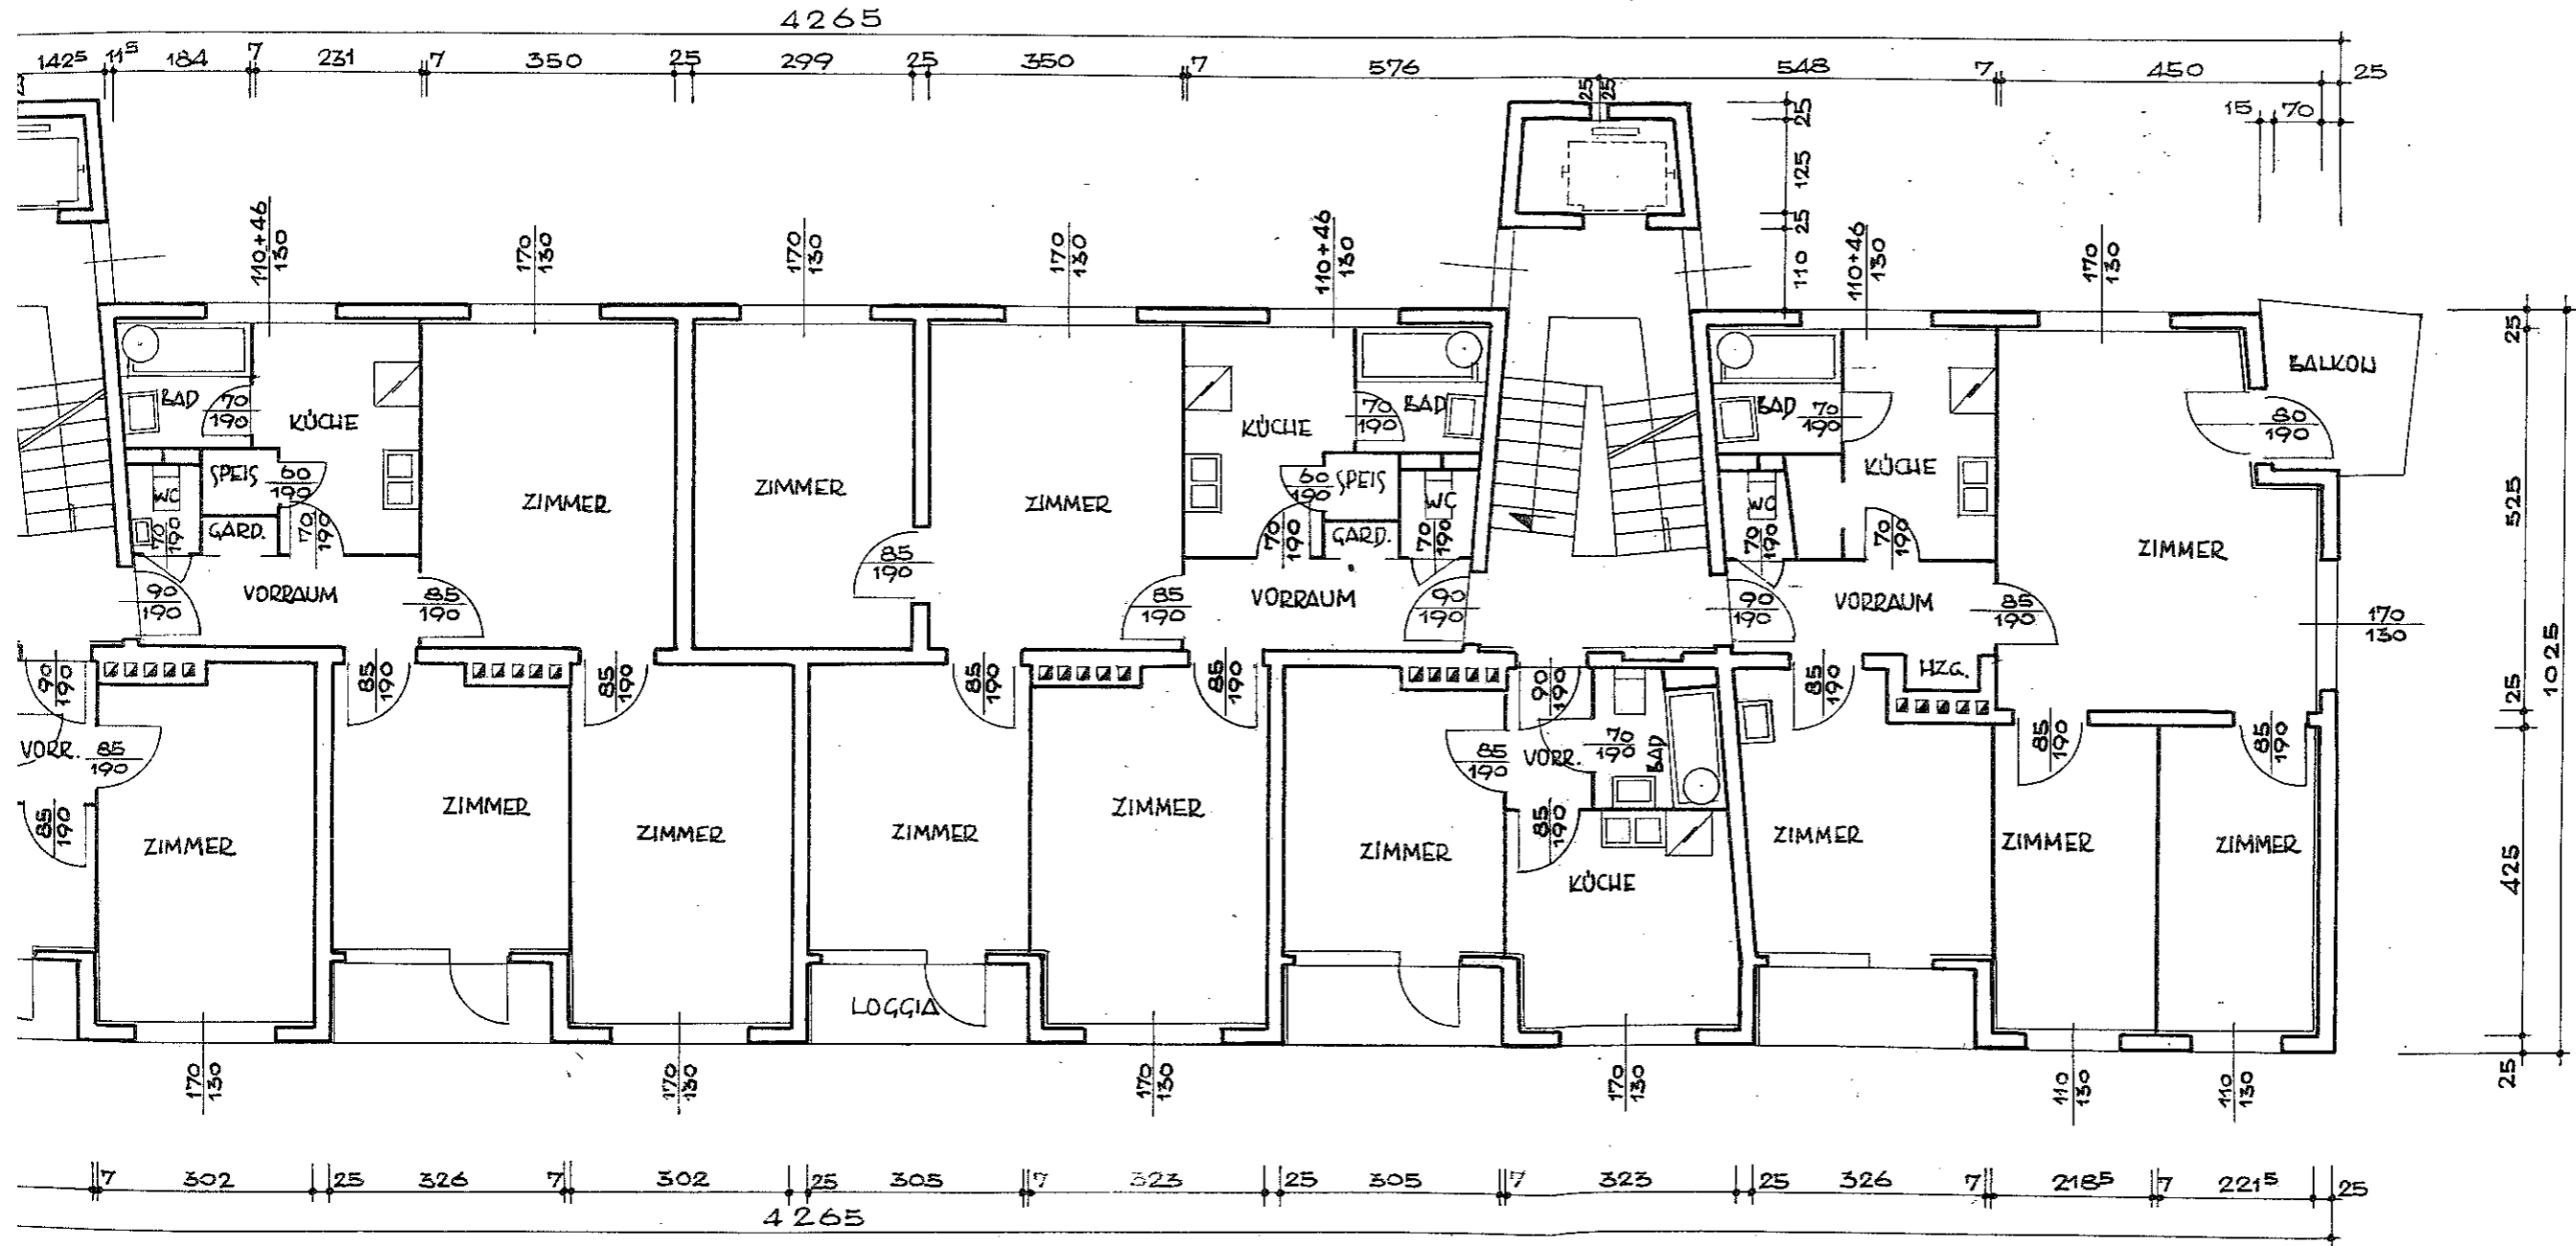

8

ARCHITEKT
DIPL. ING. ROBERT SCHÄFER
 ELSBETHEN / SALZBURG

109 (212)

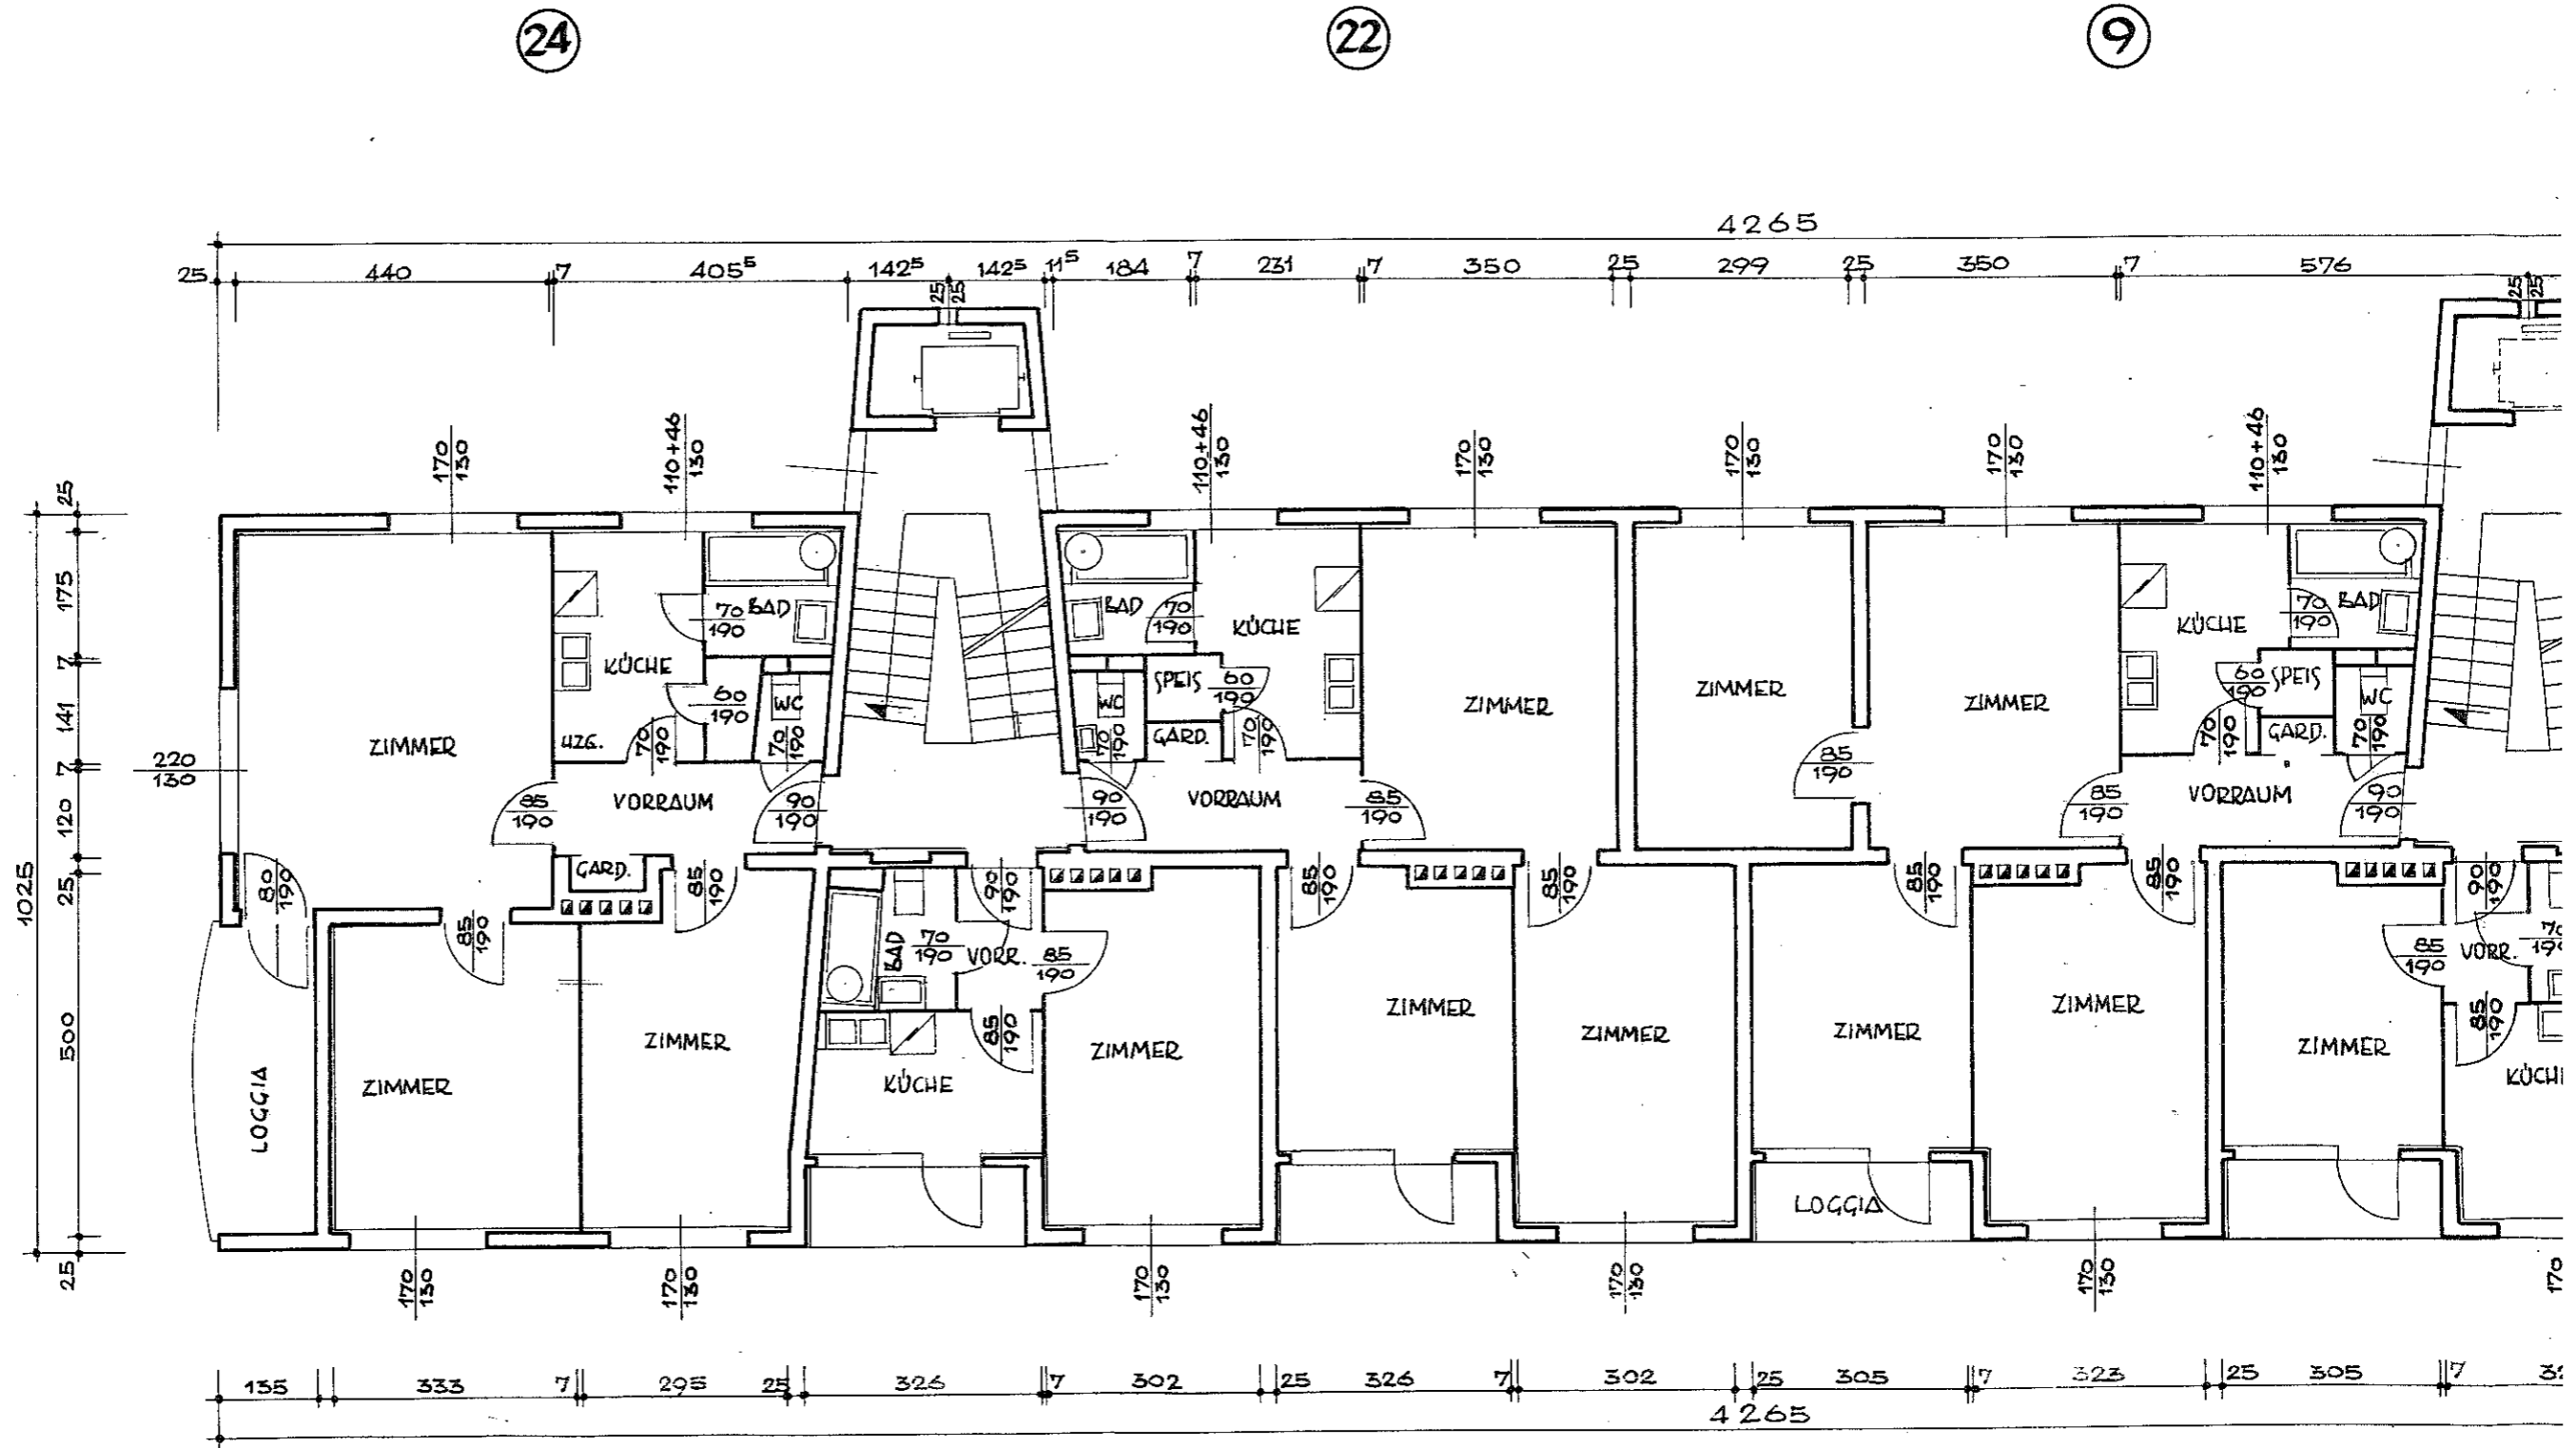

PLAN NO: 303/M2/116
DATUM: FEBR. 1963
ZEICHNER: [Signature]

8


III OG (112)

"H.d.S." BLOCK E-1/2
III. OBERGESCHOSS M 1:100

(25)

(12)

(10)

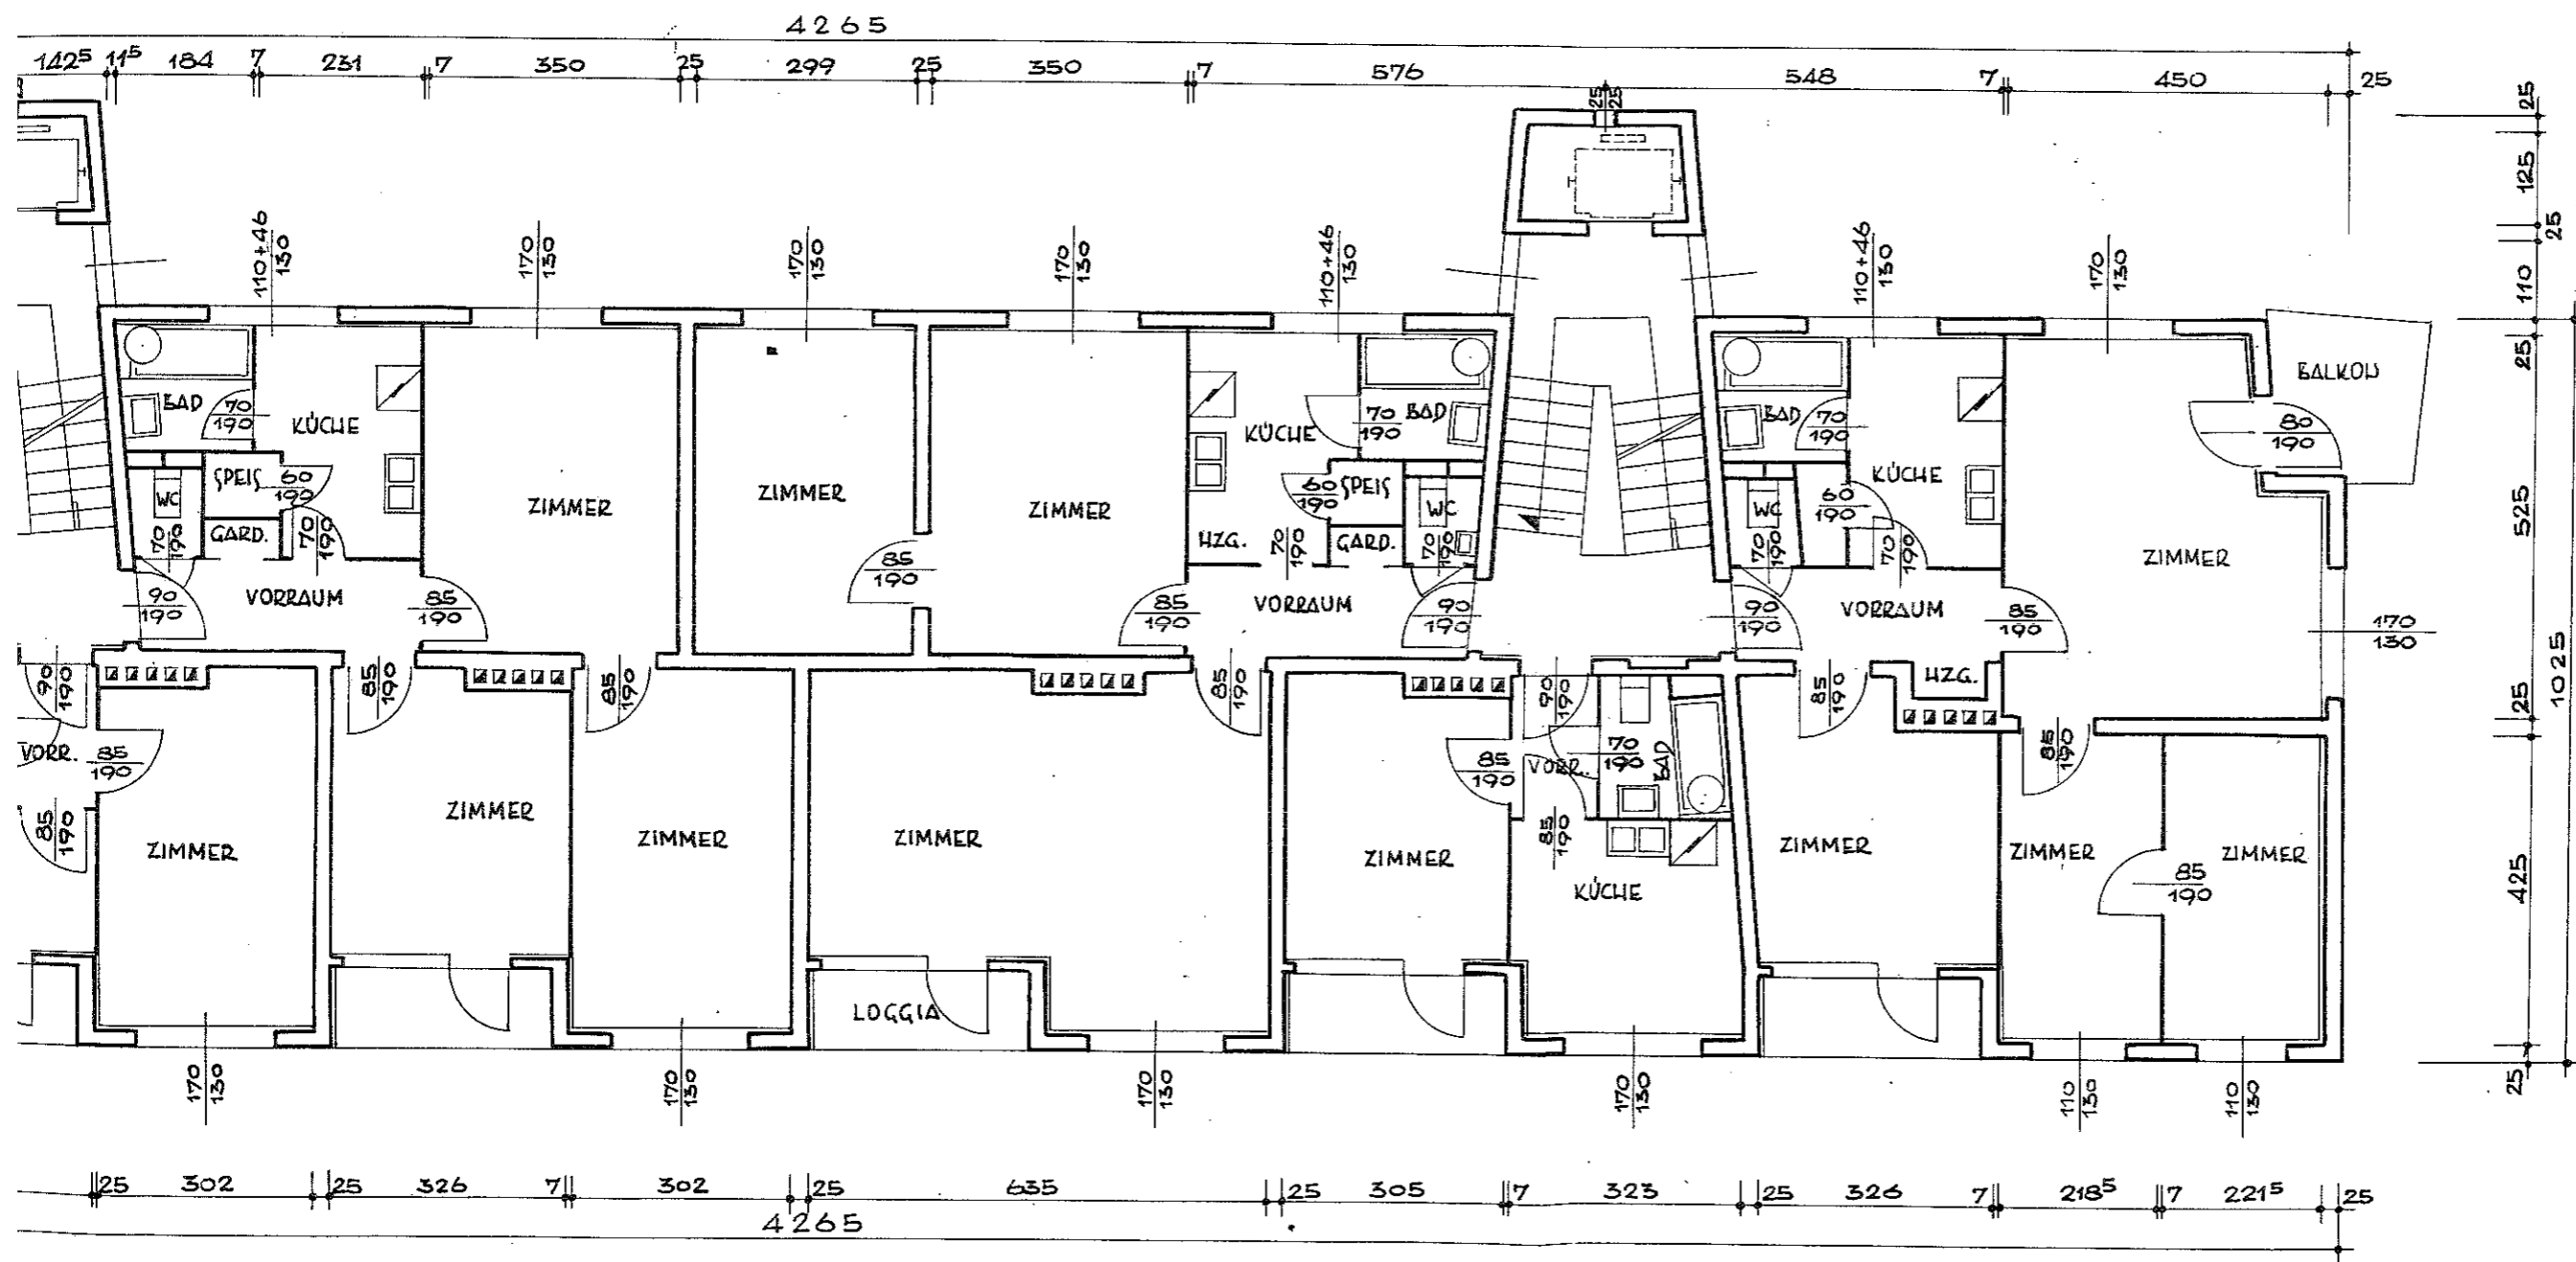

(11)




ARCHITEKT
DIPL. ING. ROBERT SCHÄFER
ELSBETHEN / SALZBURG

II OG (42)

27

25

12

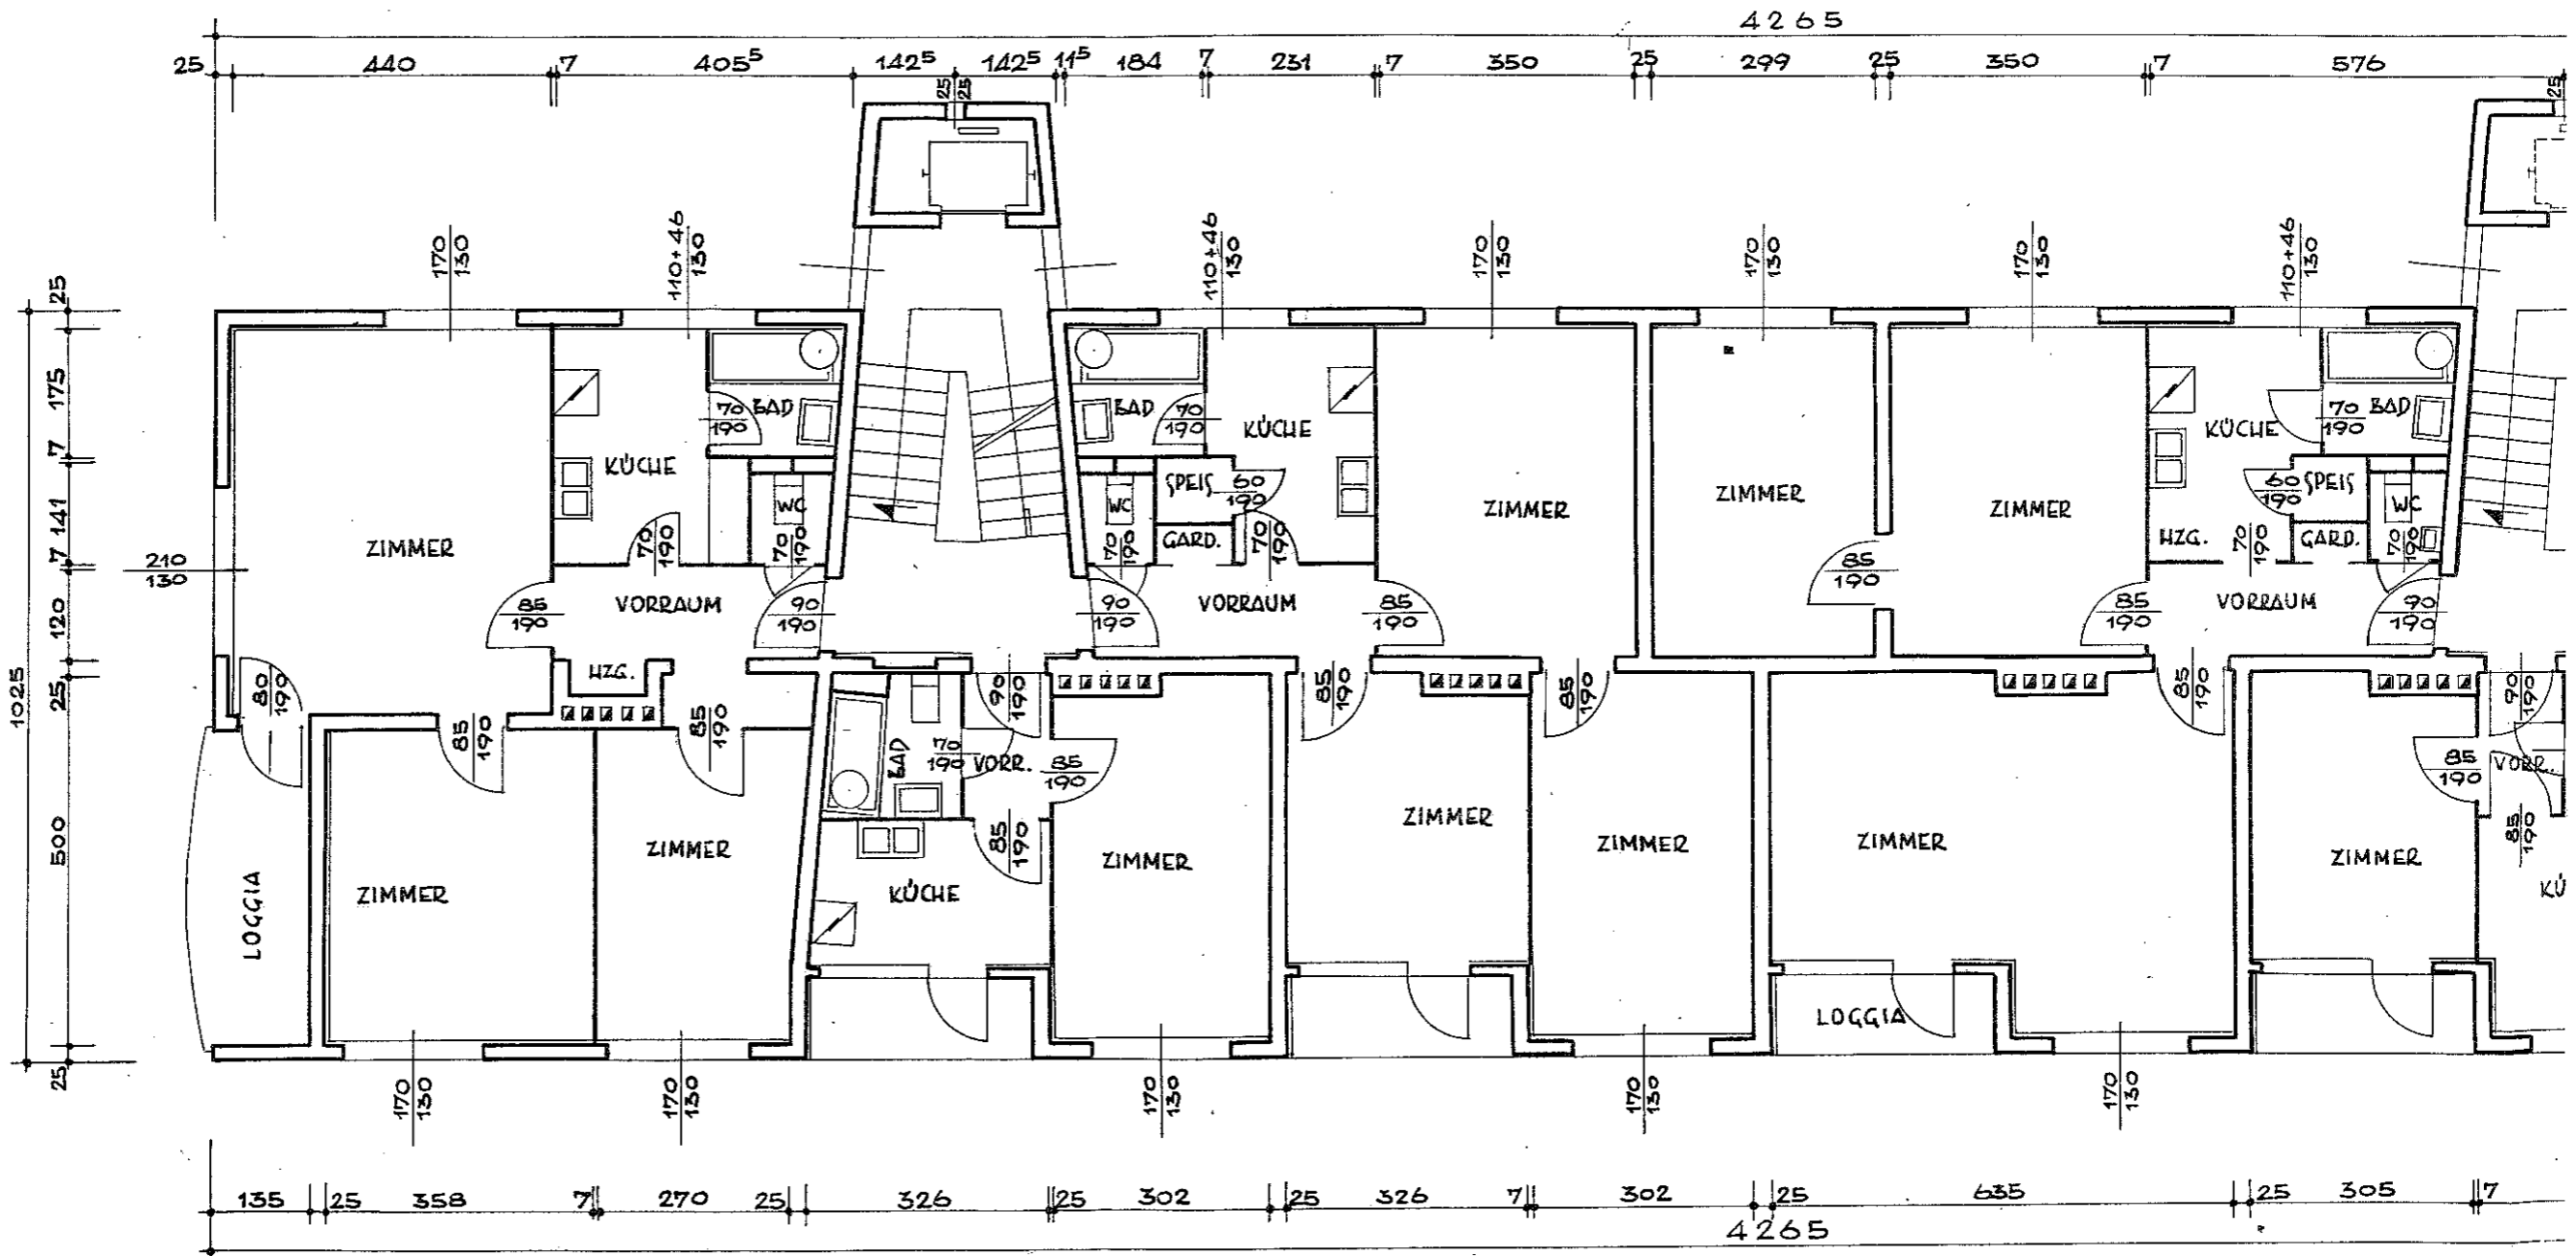

26

11

PLAN NO: 103/M2/117
DATUM: FEBR 1963
ZEICHNER: di


10.02 (412)

"H.d.S." BLOCK E-1/2
IV. OBERGESCHOSS M 1:100

28

15

13

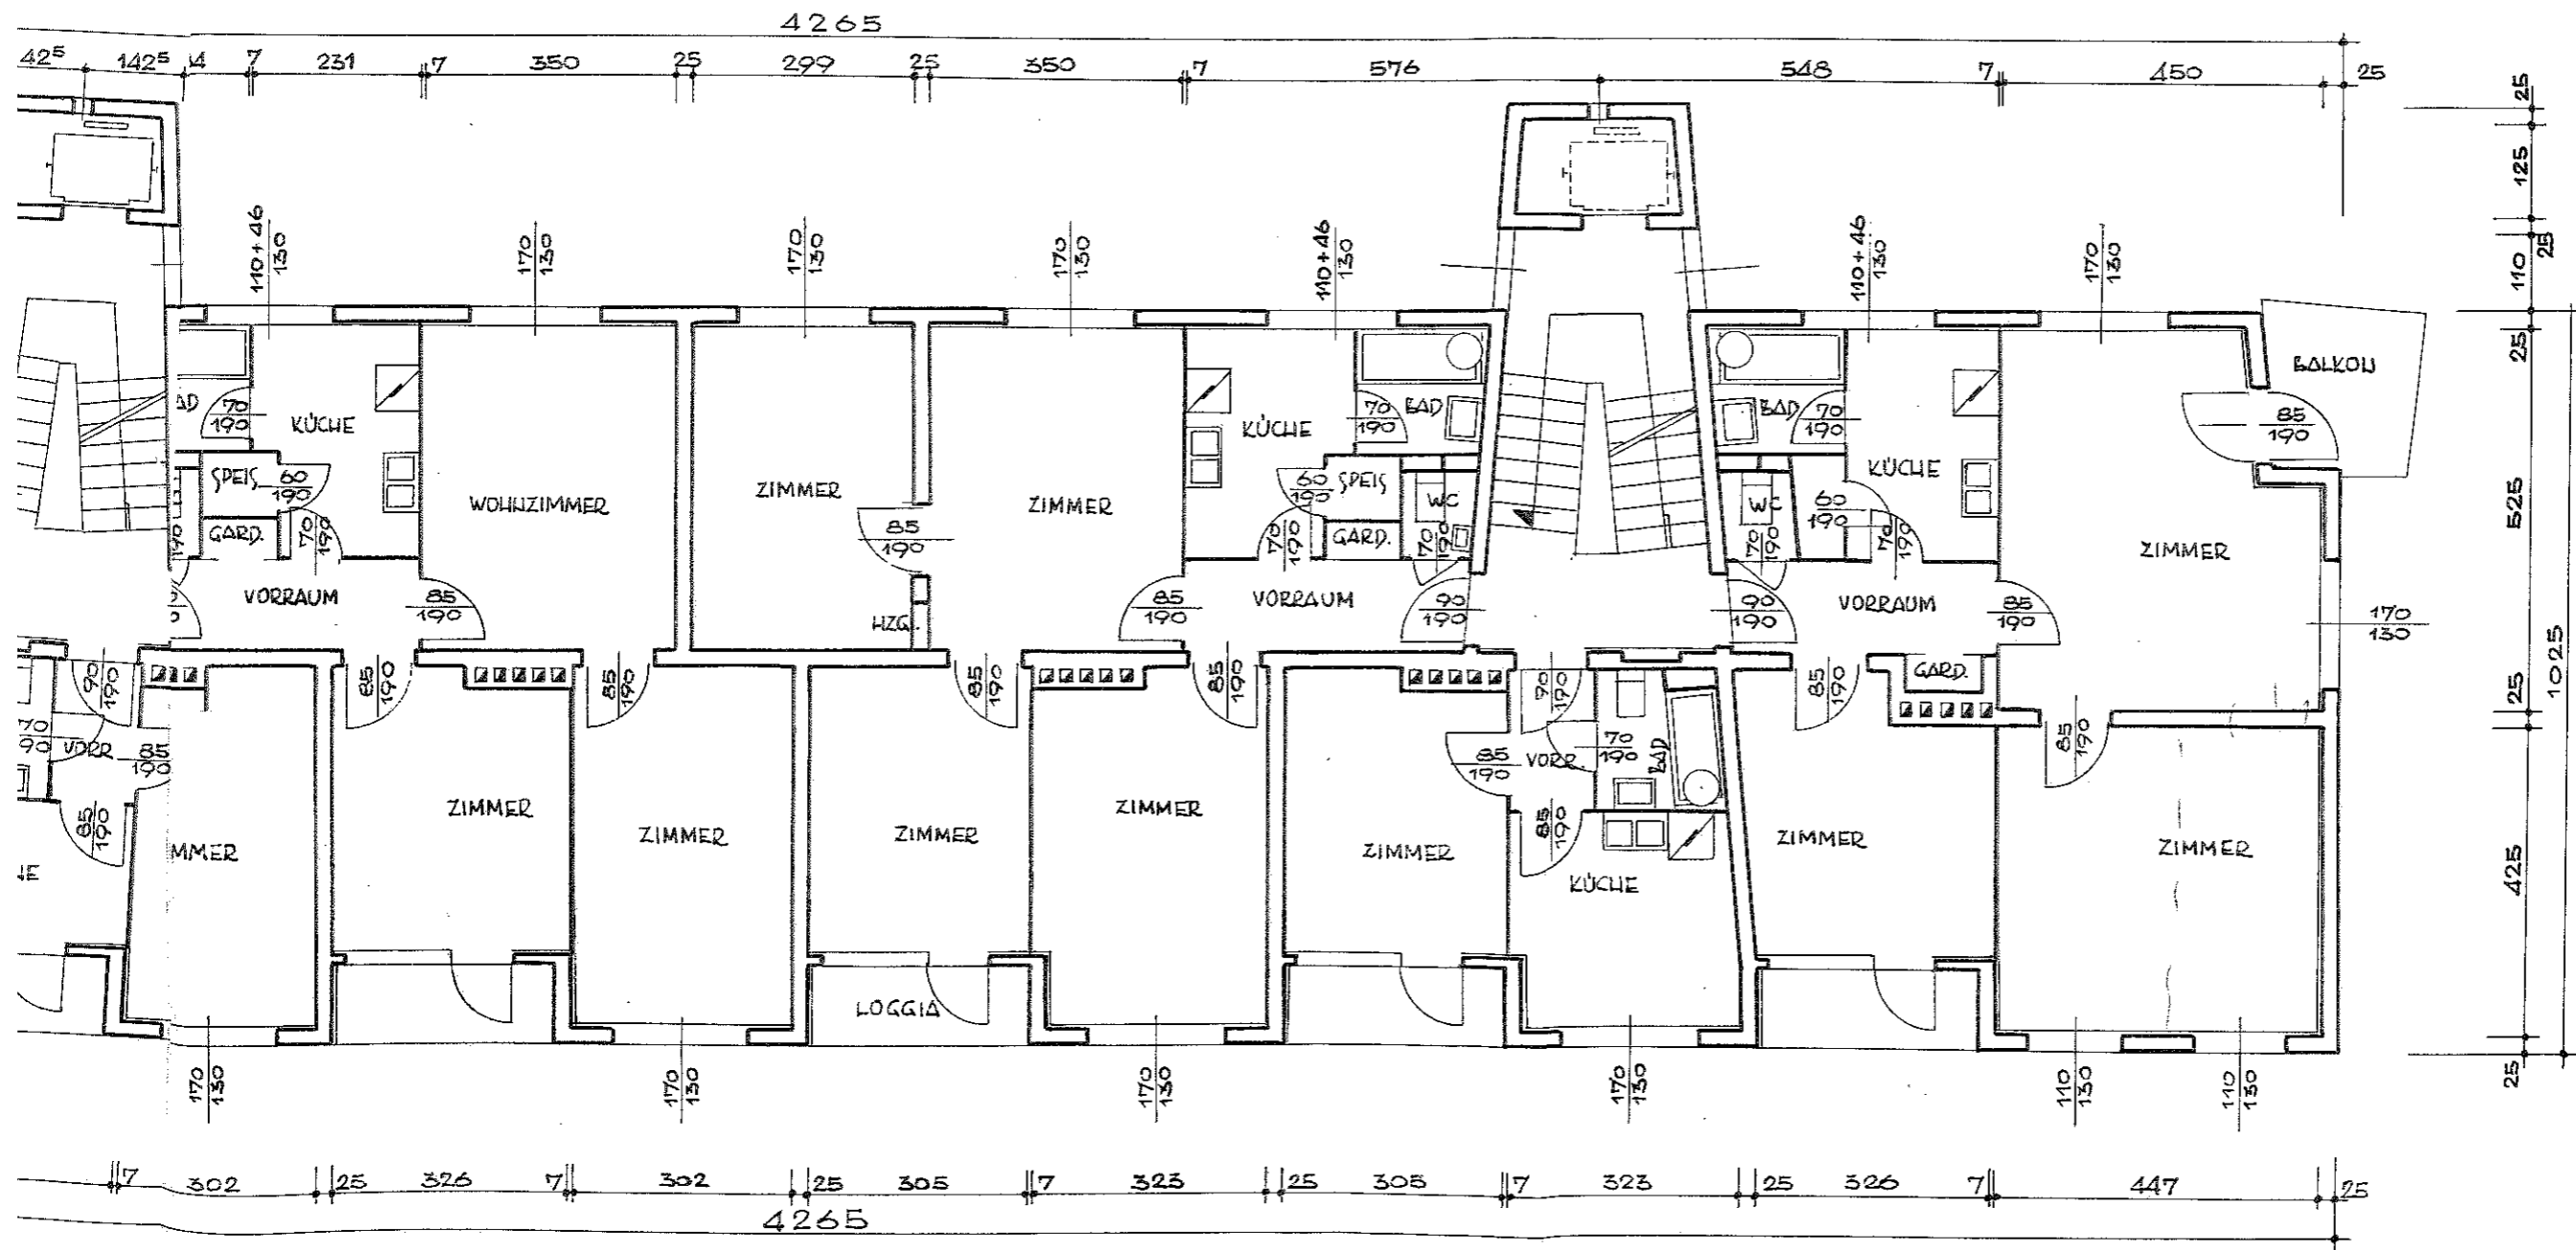

14




ARCHITEKT
 DIPL. ING. ROBERT SCHÄFER
 ELSEBETHEN / SALZBURG

IV OG (212)

30

28

15

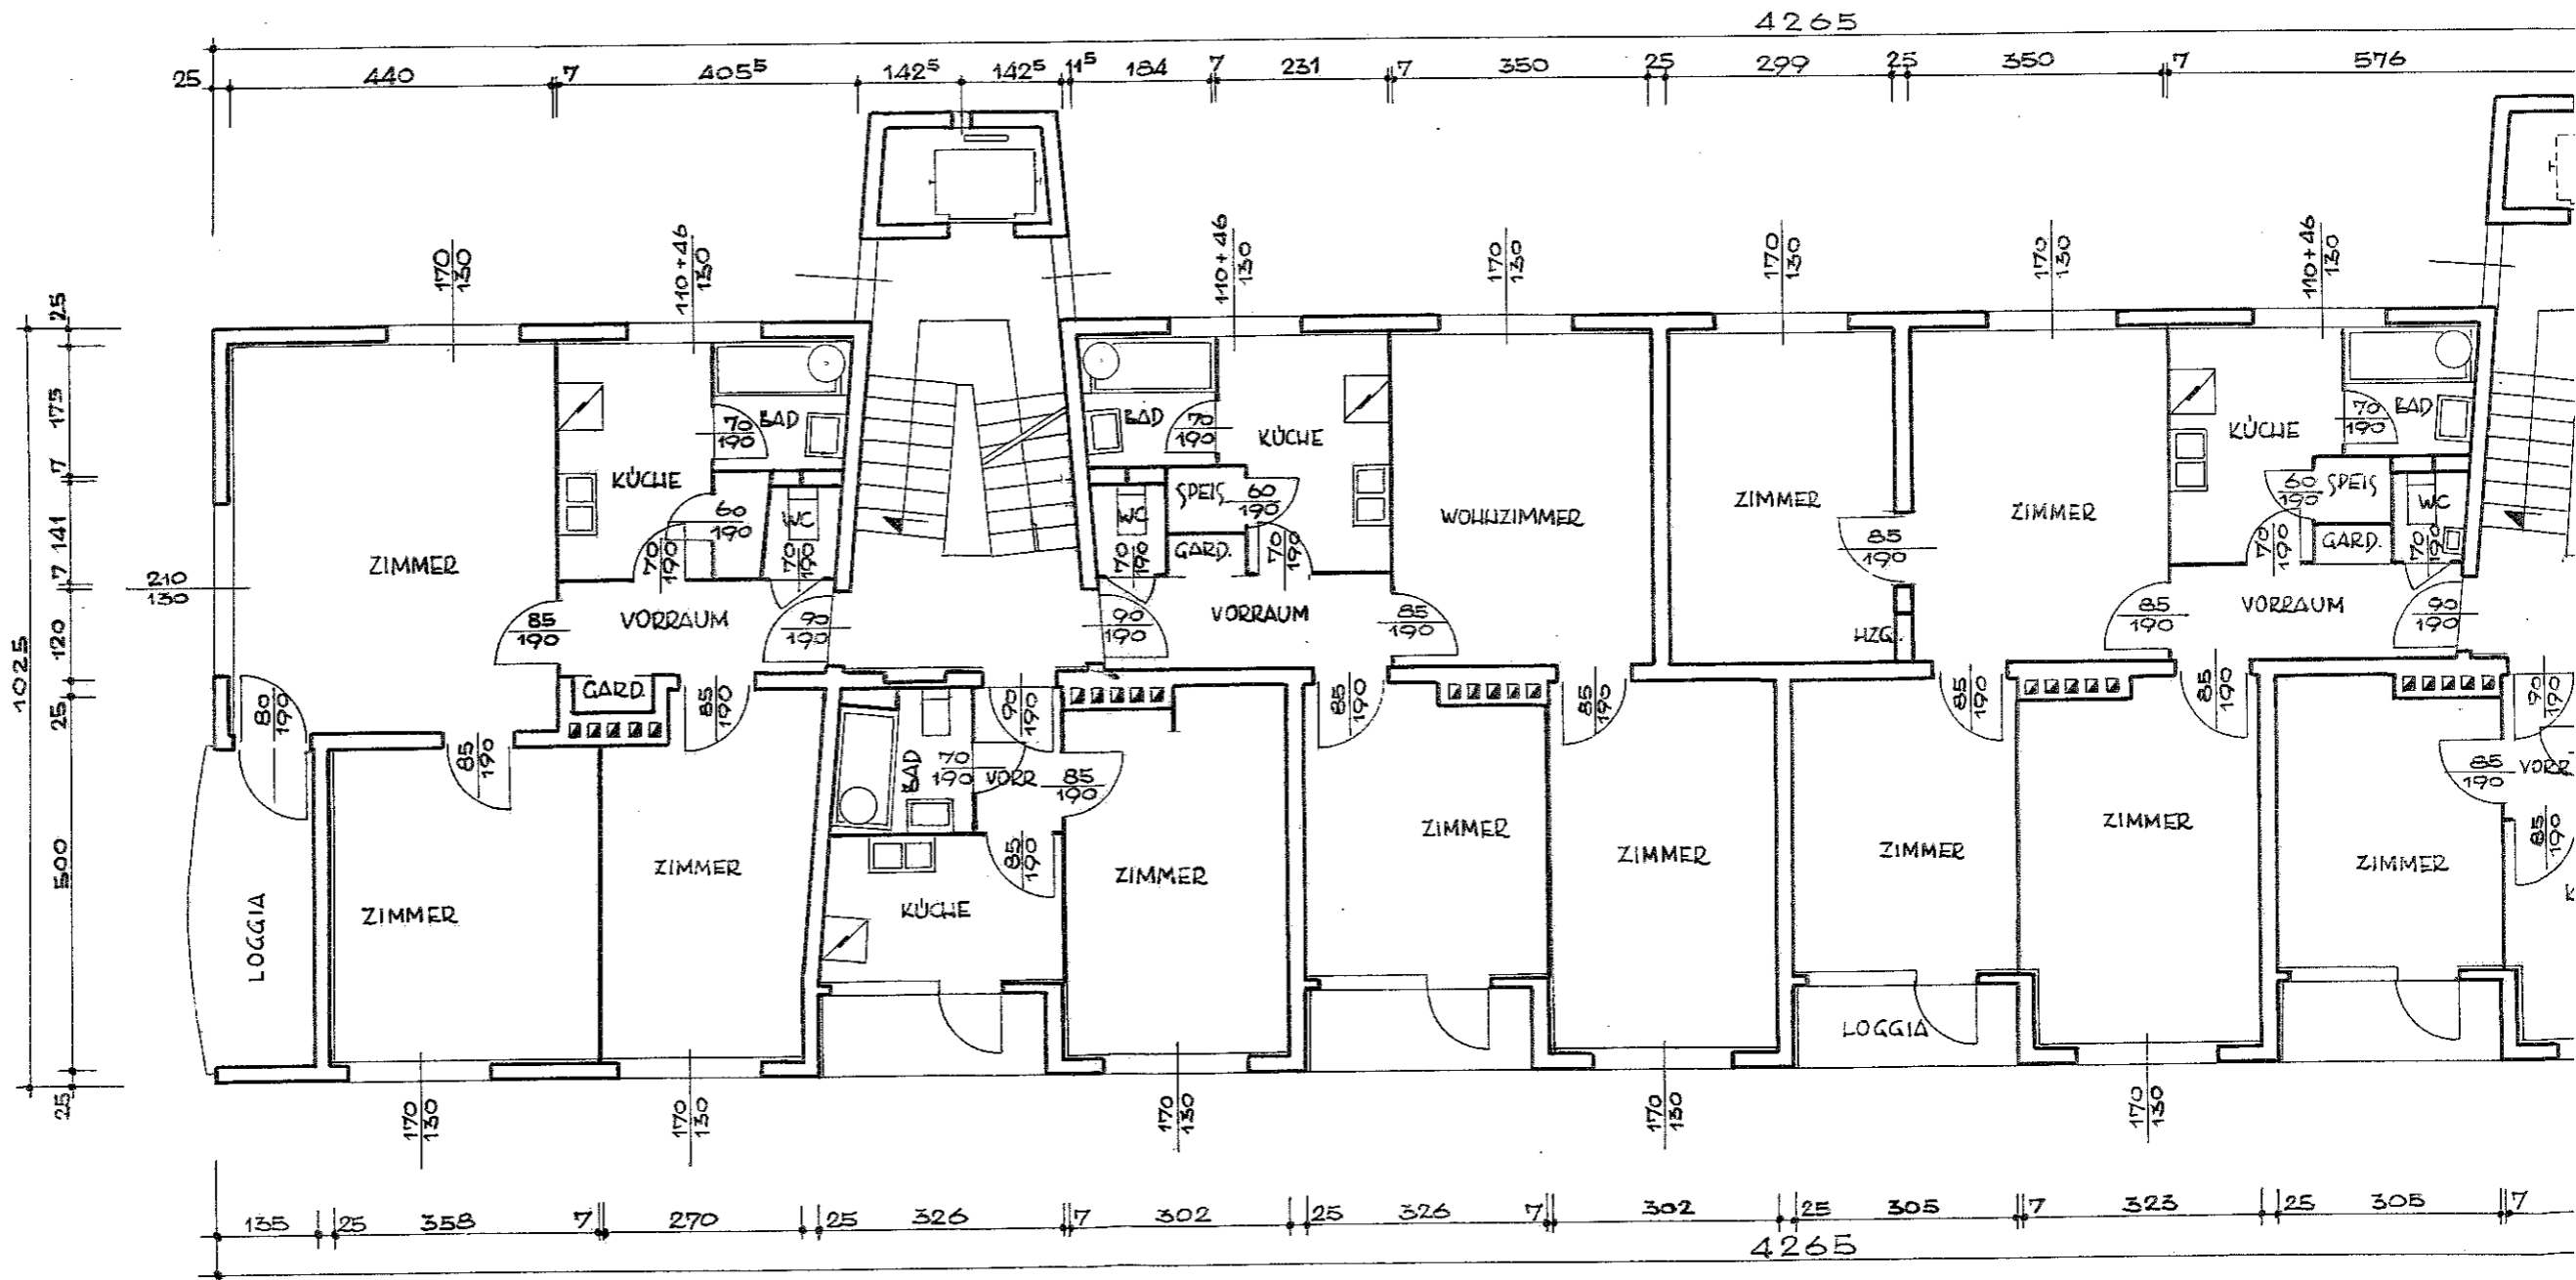


29

PLAN NO: 103/M2/118
DATUM: FEBR. 1963
ZEICHNER: B.


DA 412

H.S. " BLOCK E 1/2
DACHGESCHOSS M 1 = 100

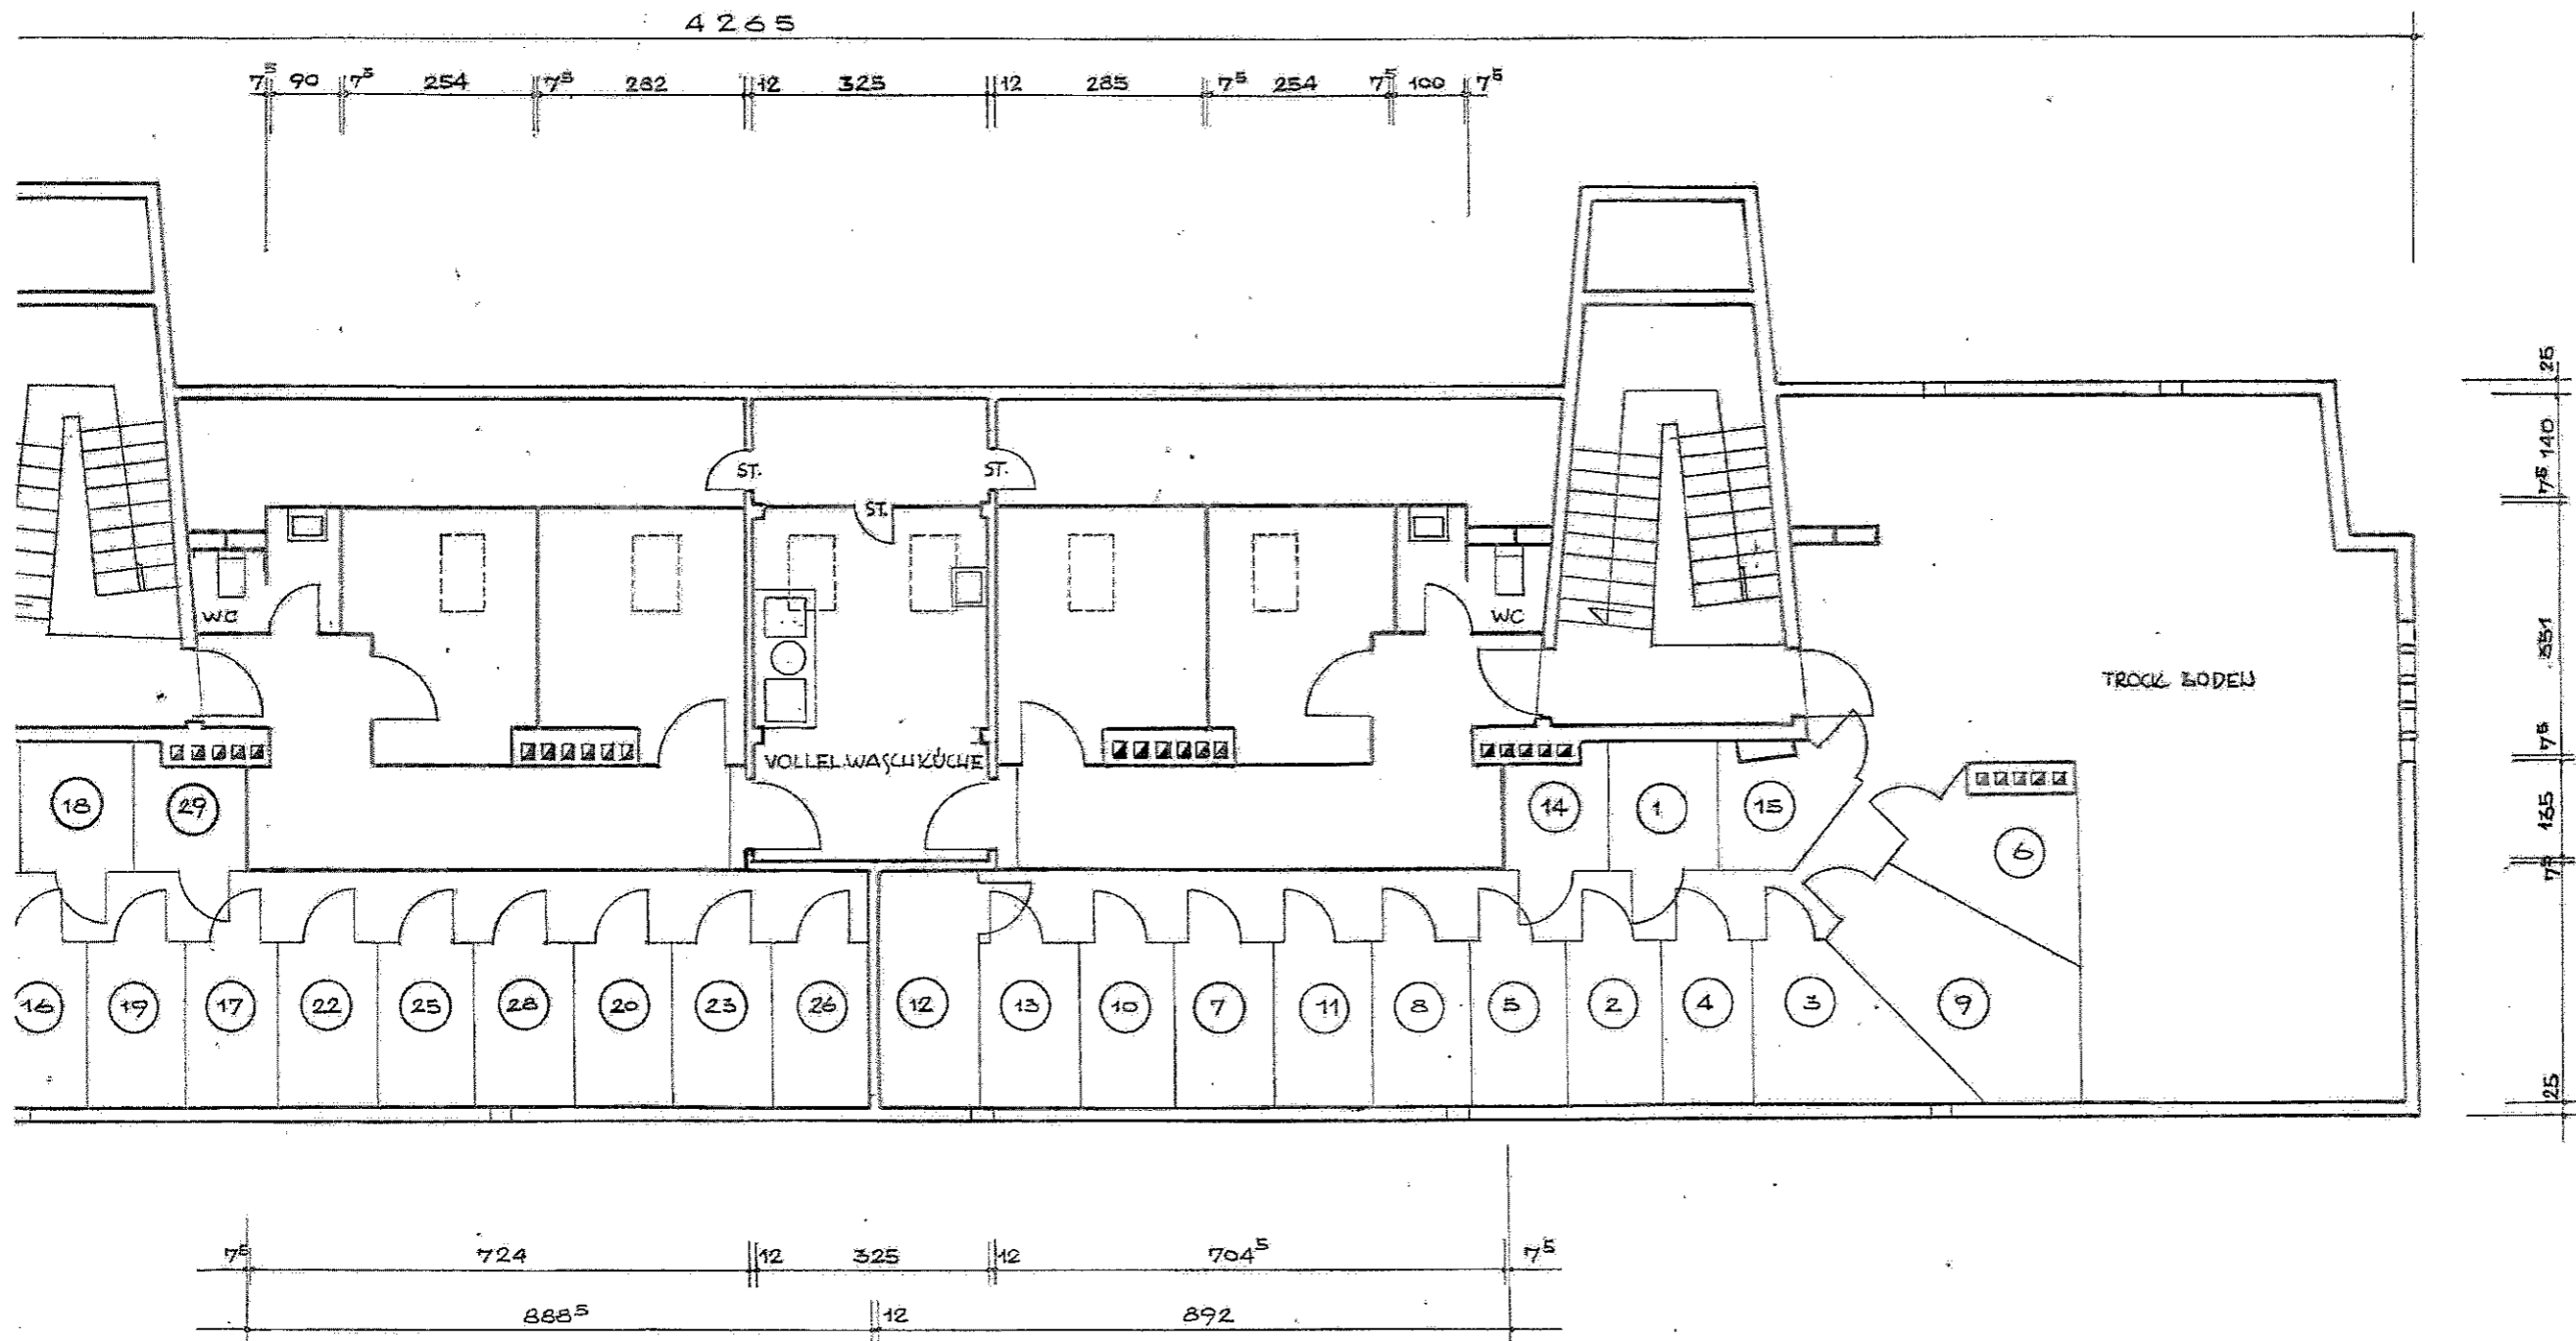

ARCHITEKT
DIPL. ING. ROBERT SCHÄFER

B 22
Dachstuhl

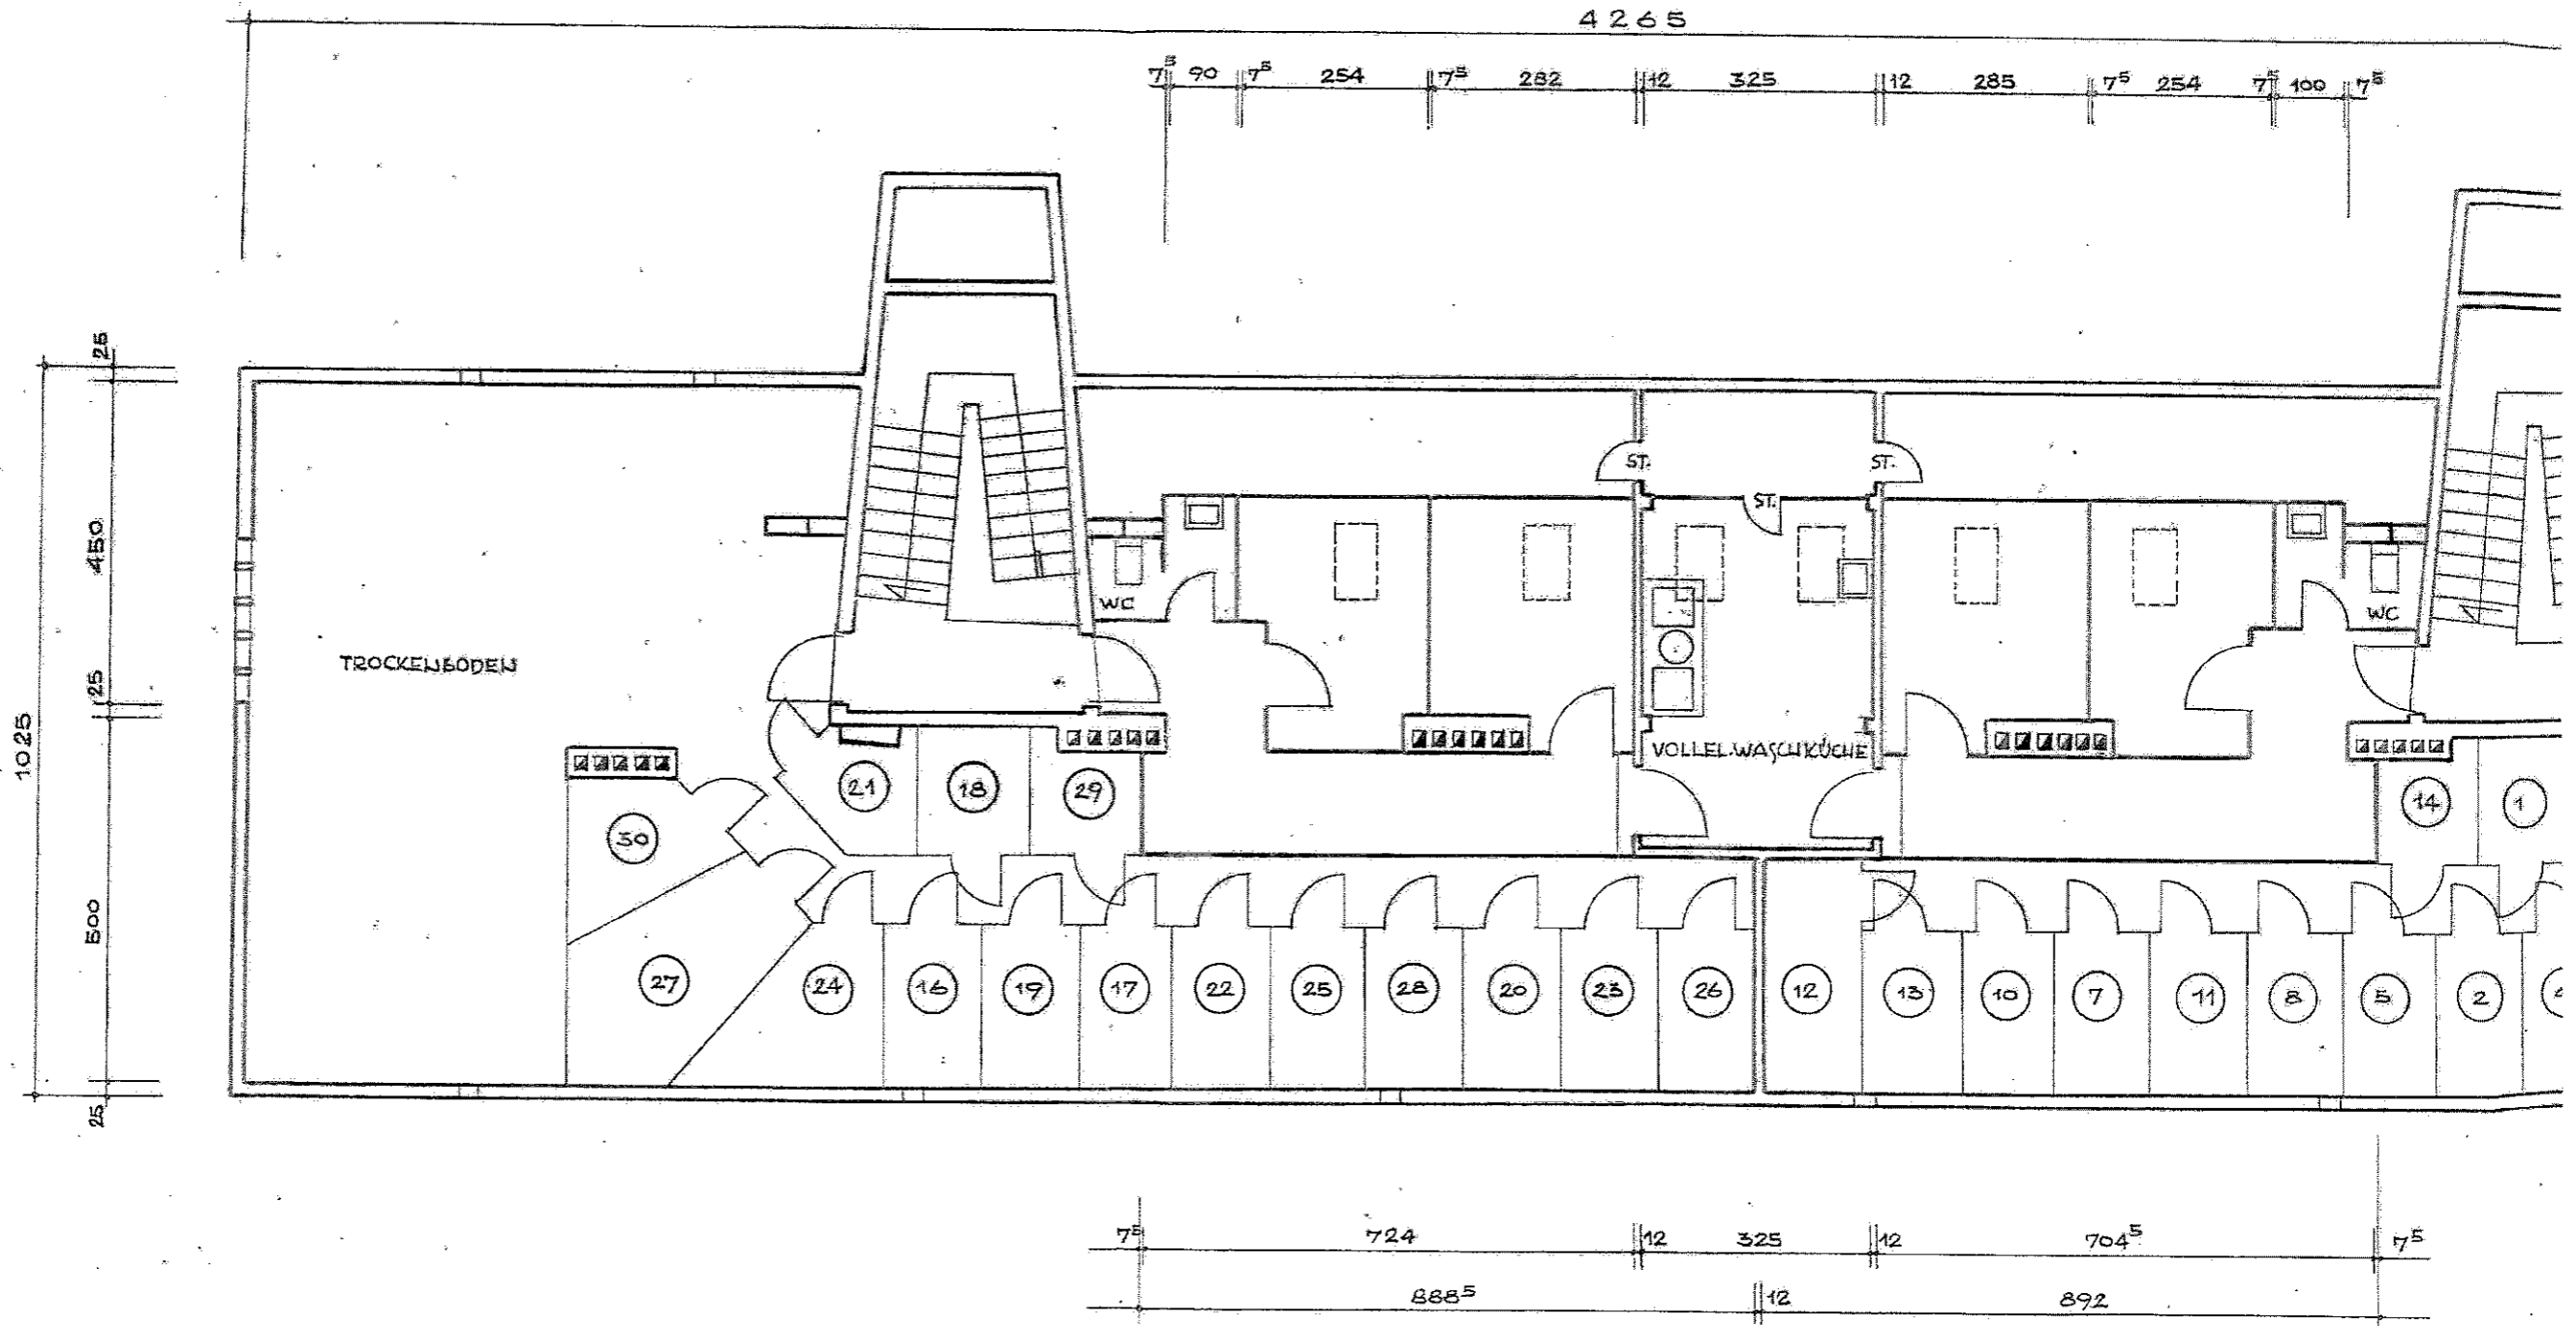

PLAN NO: 103/M2/119
DATUM: FEBR 1963
ZEICHNER: *[Signature]*